

شامس ارد



AQABA RESTAURANT

DESIGNED BY NAME: <small>Person/Student</small>	SIGN
NAME: <small>User/Date</small>	
DRAWN BY NAME: <small>Person/Student</small>	
NAME: <small>User/Date</small>	
CHECKED BY NAME:	

DATE: JUNE 2014

PROJECT: Al-Aqaba Restaurant
CLIENT:
LOCATION: AQABA
DRAWING TITLE Cover Sheet

SCALE	A00
-------	-----

شركة
الاقابا

A00	Cover Sheet
A01	Table of Drawings
A02	Site Plan
A03	Ground Floor /Furniture & Tag Plan
A04	Ground Floor/ Dimension Plan
A05	Roof Floor/ Furniture & Tag Plan
A06	Roof Floor/ Dimension Plan
A07	Elevations 1
A08	Elevations 2
A09	Sections
A10	Area Calculation

<small>DESIGNED BY</small> <small>NAME</small> <small>Penel/Project</small>	<small>SIGN</small>
<small>NAME</small> <small>Line/Block</small>	
<small>DRAWN BY</small> <small>NAME</small> <small>Penel/Project</small>	
<small>NAME</small> <small>Line/Block</small>	
<small>CHECKED BY</small> <small>NAME</small>	

DATE **JUNE 2014**


PROJECT:
Al-Aqaba Restaurant

CLIENT:
AQABA

LOCATION: **AQABA**
DRAWING TITLE
Table of Drawings

SCALE **A01**

مهندسين
الهندسة

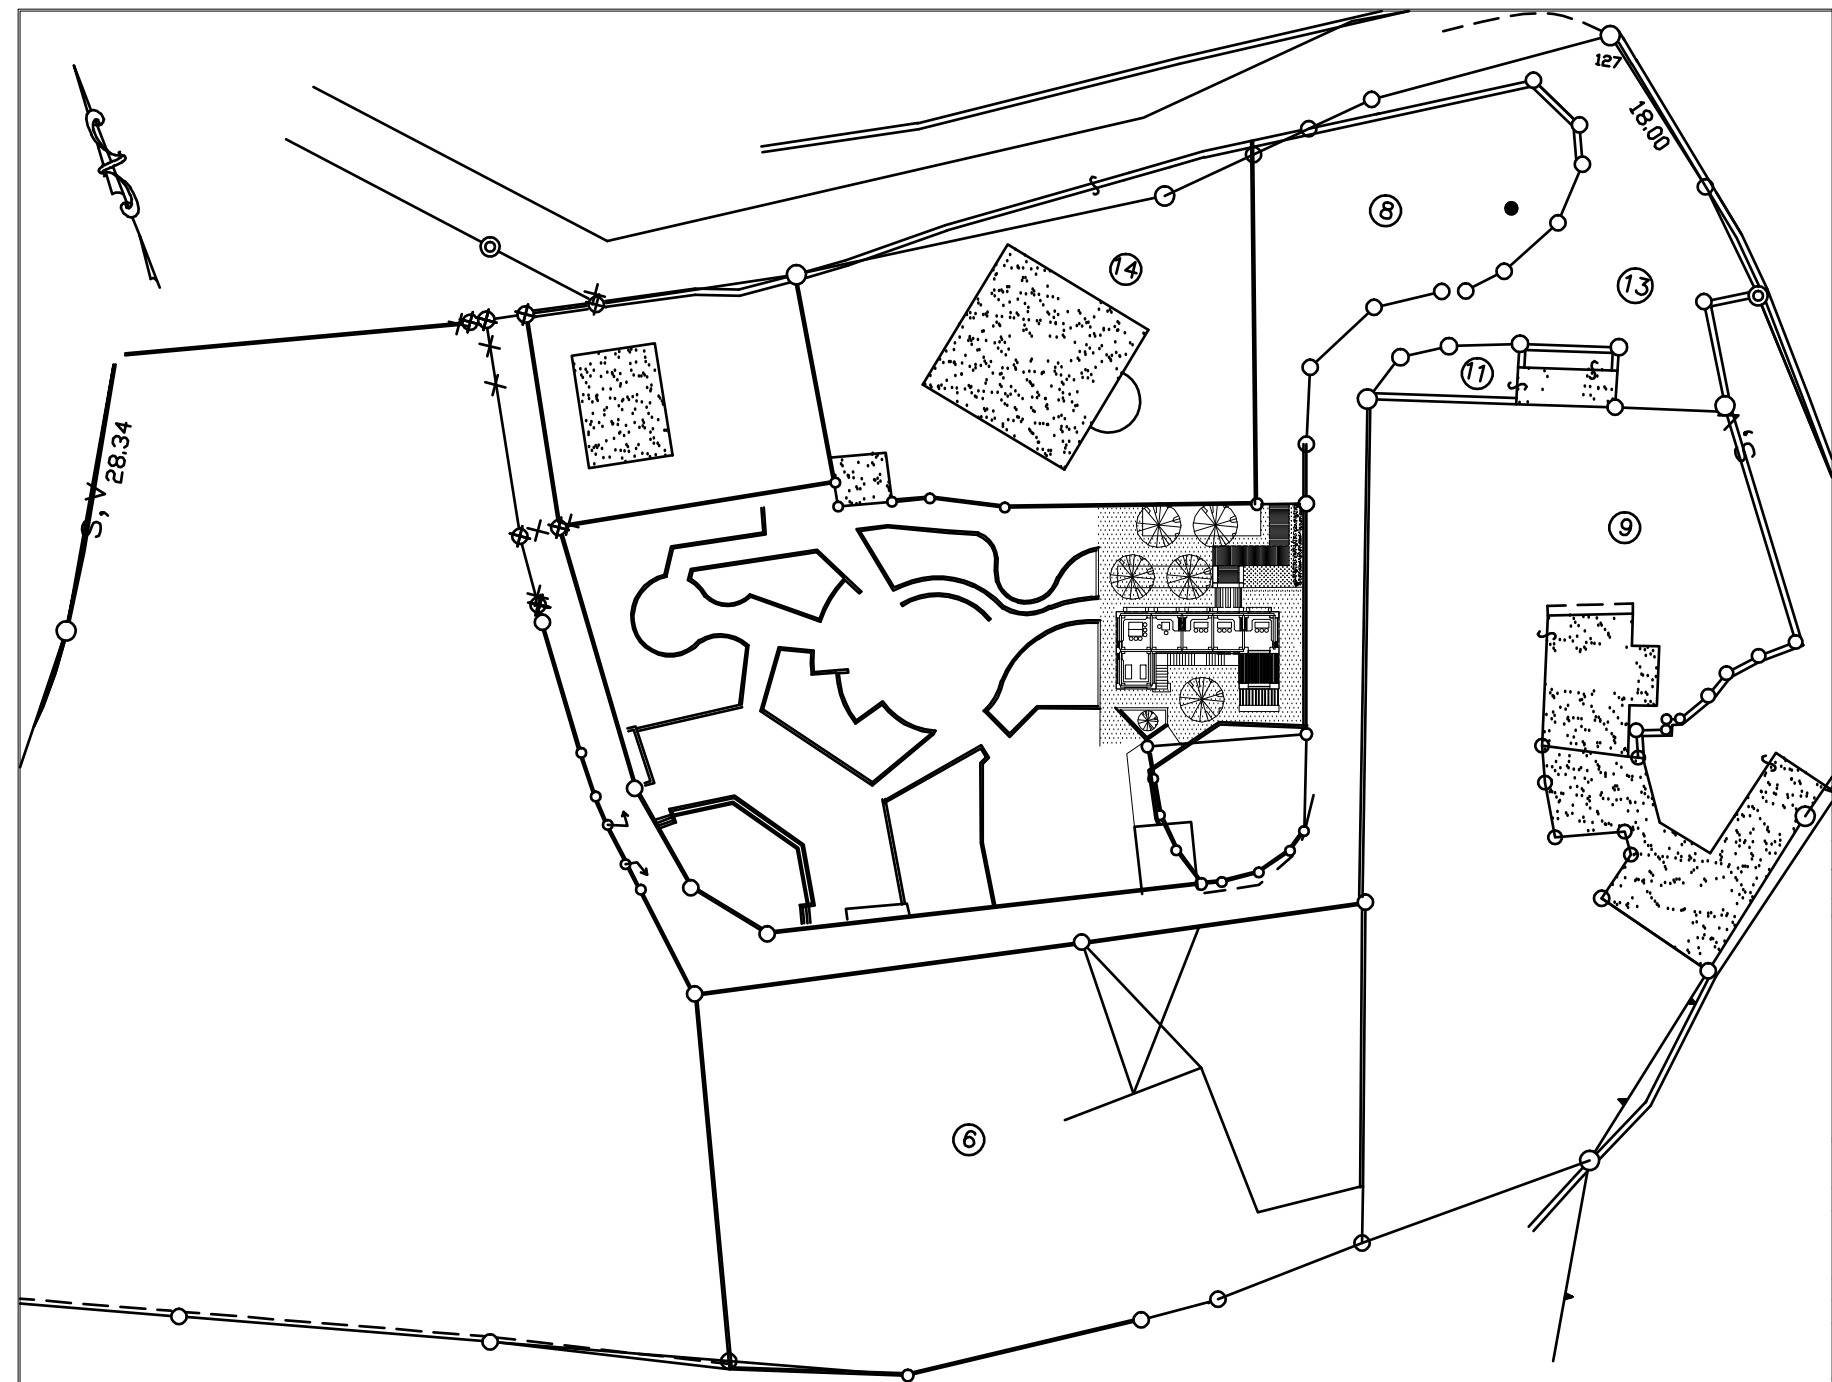

DESIGNED BY NAME: Feras Almadani	SIGN
DRAWN BY NAME: Lina Bakh	
CHECKED BY NAME:	

DATE: JUNE 2014

PROJECT:
Al-Aqaba Restaurant

CLIENT:


LOCATION: AQABA

DRAWING TITLE

Site Plan

SCALE
1:500

A02

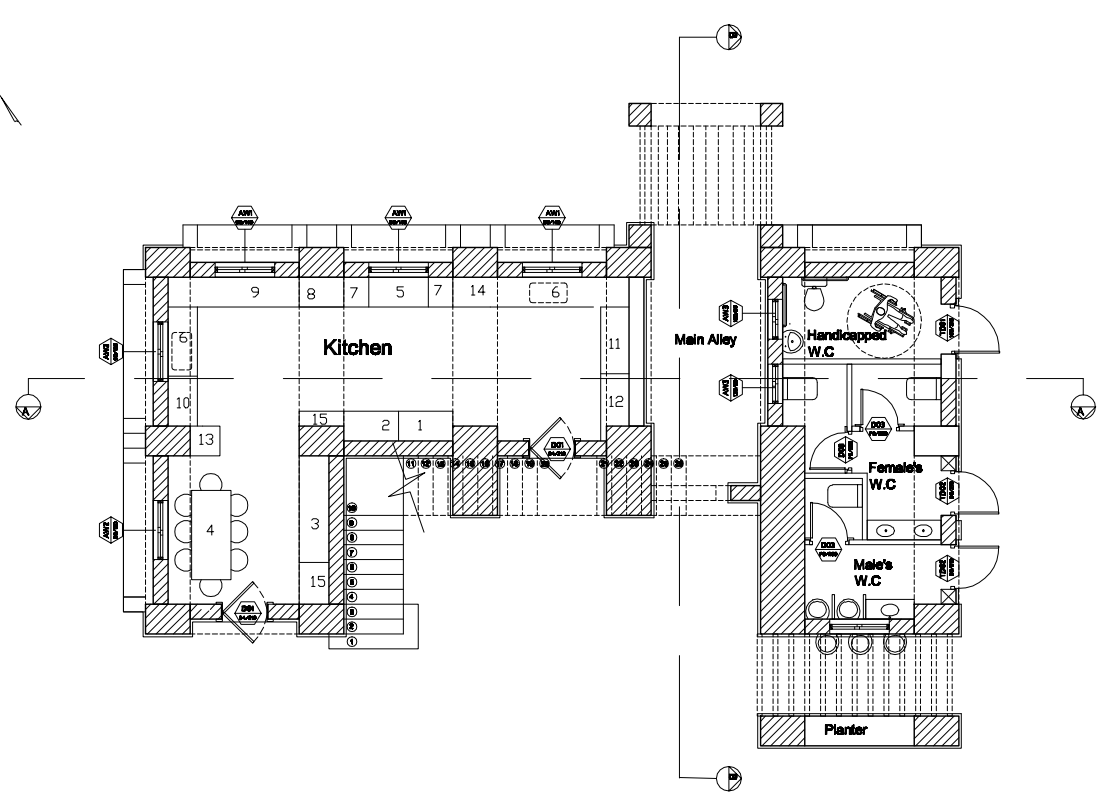

1. Fridge
2. Freezer
3. shelves for storage of food
4. Food Preparation table
5. Oven
6. Sink
7. Oven Pots and Tools
8. Fryer
9. Meat Preparation
10. Dish Washer
11. Plates Storage and preparation surface
12. Pouring and finishing
13. Dirty Dishes
14. Vegetable cutting
15. Trash Bins

DESIGNED BY NAME: Feras Alkhatib	SIGN
DRAWN BY NAME: Lina Bahi	
CHECKED BY NAME:	
DATE: JUNE 2014	

PROJECT:
Al-Aqaba Restaurant


CLIENT:

LOCATION: **AQABA**

DRAWING TITLE
Ground Floor / Furniture & Tag Plan

SCALE
1:100

A08

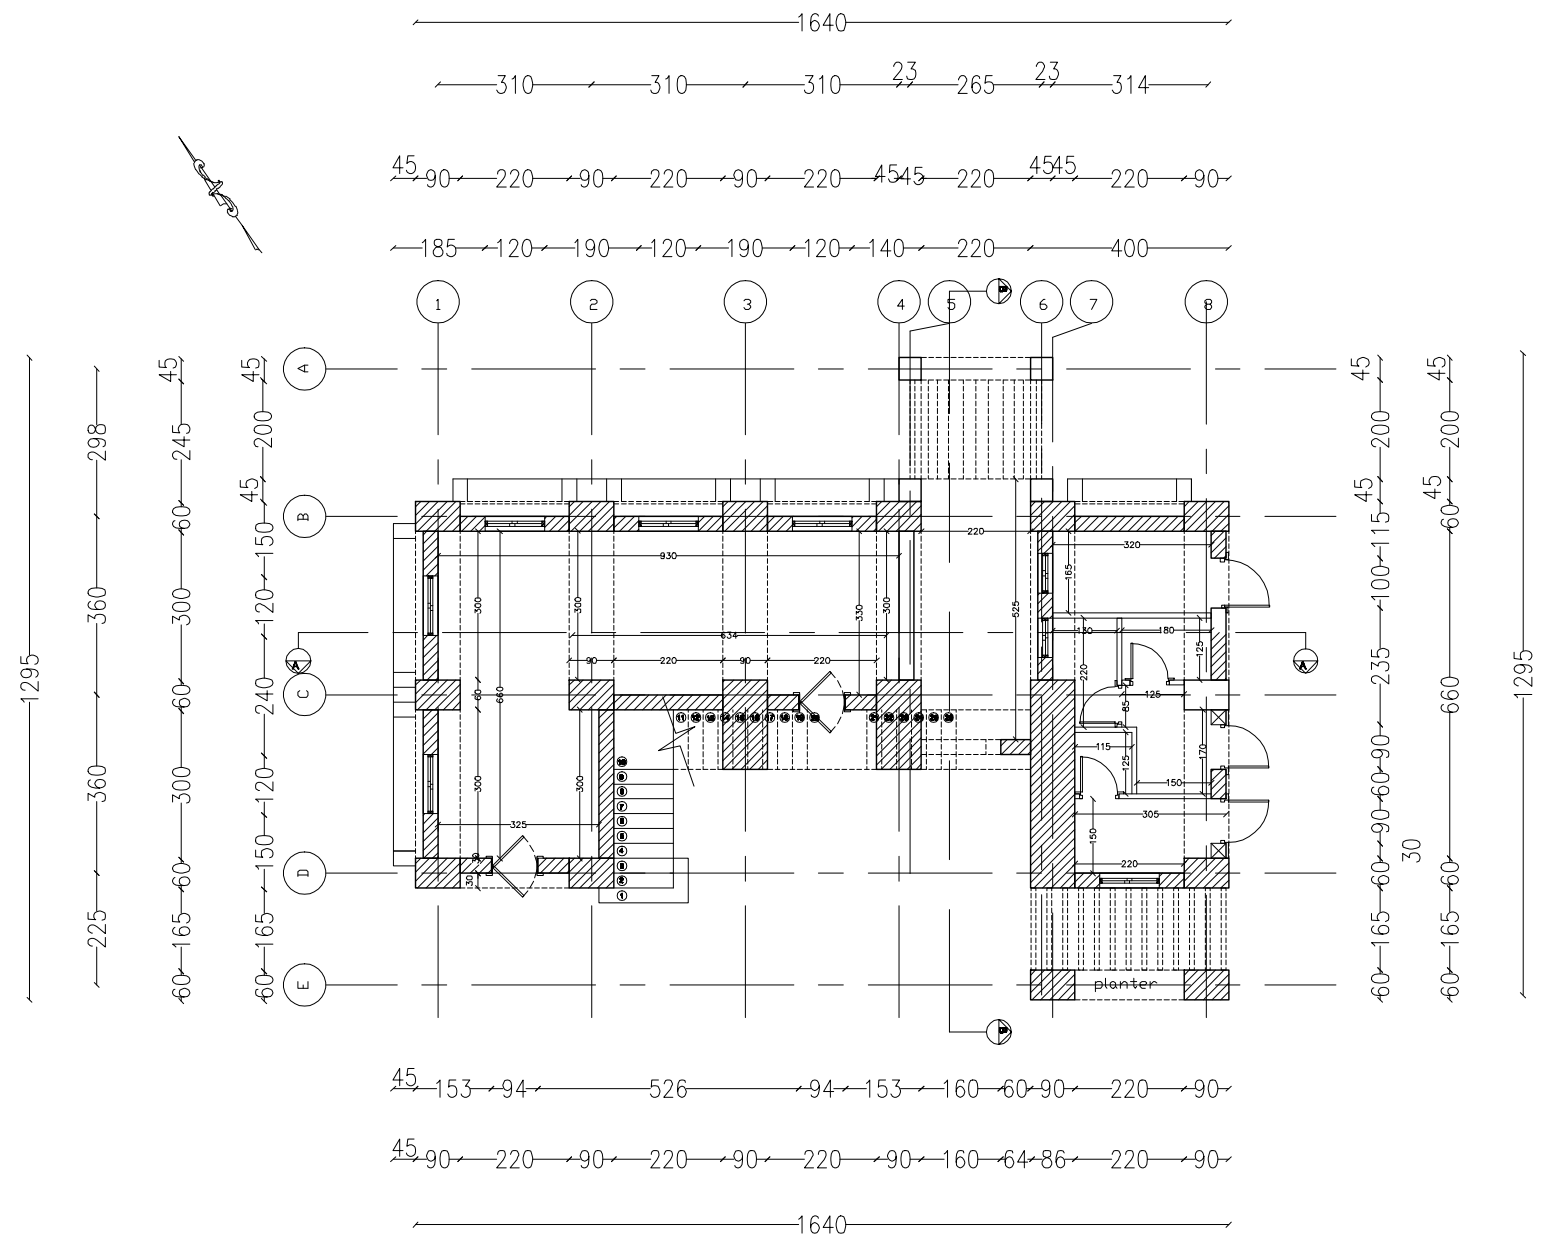

1. Fridge
2. Freezer
3. shelves for storage of food
4. Food Preparation table
5. Oven
6. Sink
7. Oven Pots and Tools
8. Fryer
9. Meat Preparation
10. Dish Washer
11. Plates Storage and preparation surface
12. Pouring and finishing
13. Dirty Dishes
14. Vegetable cutting
15. Trash Bins

DESIGNED BY NAME: Feras Fakhri NAME: Lina Bakh	SIGN
DRAWN BY NAME: Feras Fakhri NAME: Lina Bakh	
CHECKED BY NAME:	

DATE: JUNE 2014

PROJECT:
Al-Aqaba Restaurant

CLIENT:


LOCATION: **AQABA**

DRAWING TITLE
Ground Floor/ Dimension Plan

SCALE
1:100

A4

Al-Aqaba

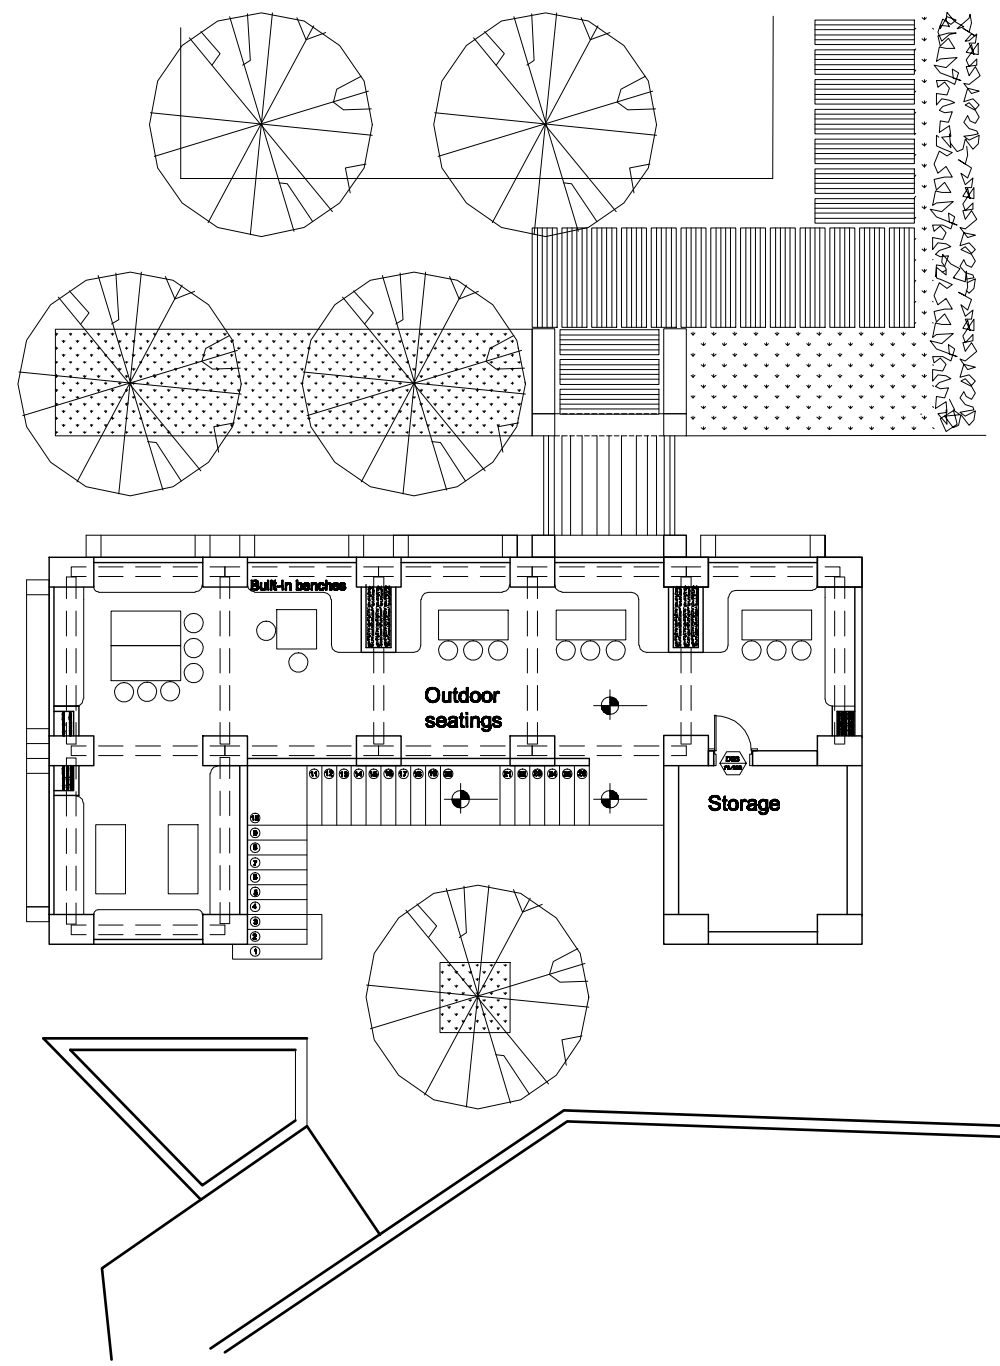

1. Fridge
2. Freezer
3. shelves for storage of food
4. Food Preparation table
5. Oven
6. Sink
7. Oven Pots and Tools
8. Fryer
9. Meat Preparation
10. Dish Washer
11. Plates Storage and preparation surface
12. Pouring and finishing
13. Dirty Dishes
14. Vegetable cutting
15. Trash Bins

DESIGNED BY NAME: Feras Alkhatib	SIGN
DRAWN BY NAME: Lina Basha	
CHECKED BY NAME:	

DATE: JUNE 2014

PROJECT:
Al-Aqaba Restaurant


CLIENT:

LOCATION: AQABA

DRAWING TITLE
Roof Floor/ Furniture & Tag Plan

SCALE
1:100

A05

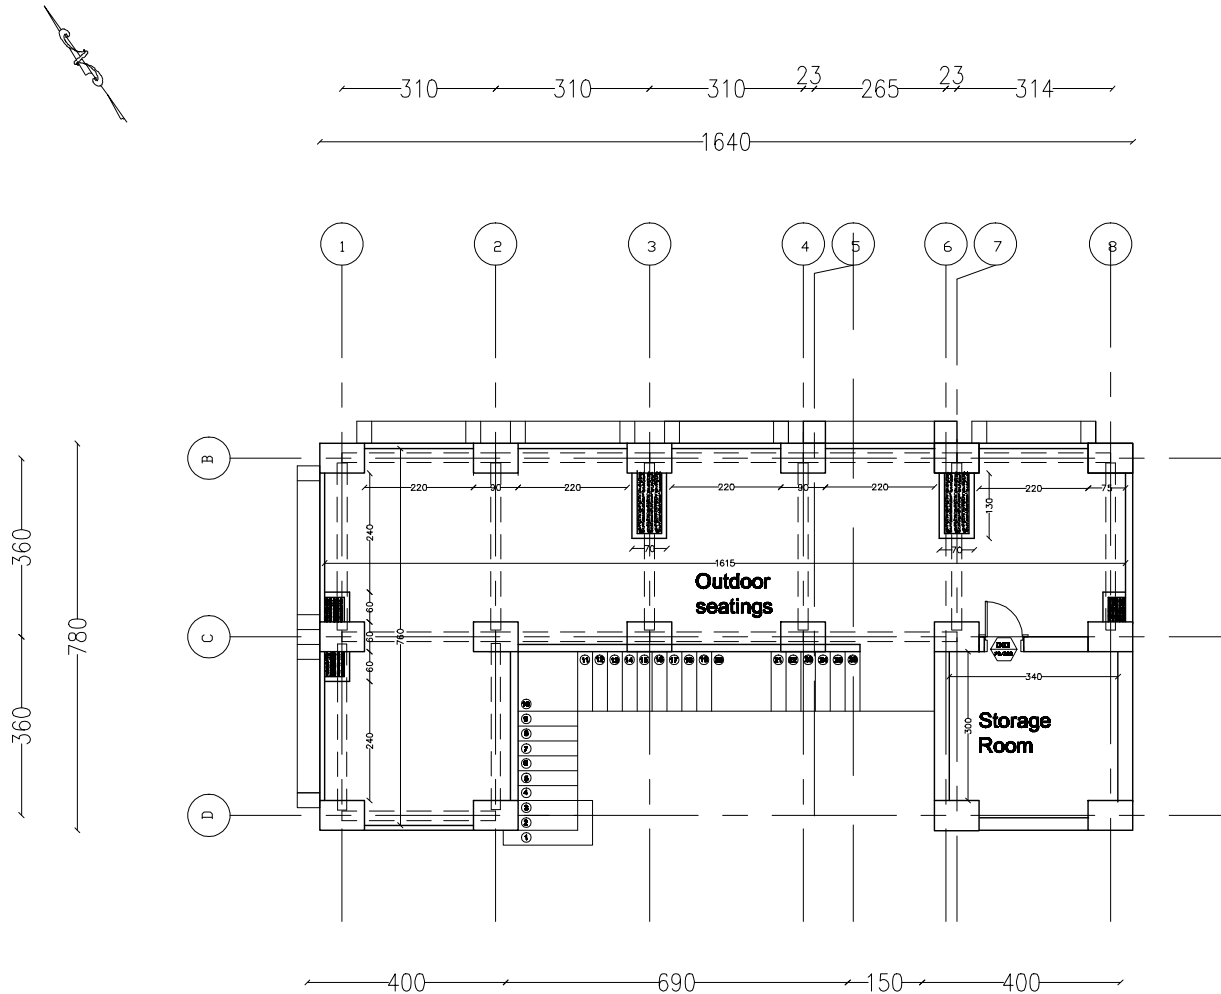

1. Fridge
2. Freezer
3. shelves for storage of food
4. Food Preparation table
5. Oven
6. Sink
7. Oven Pots and Tools
8. Fryer
9. Meat Preparation
10. Dish Washer
11. Plates Storage and preparation surface
12. Pouring and finishing
13. Dirty Dishes
14. Vegetable cutting
15. Trash Bins

DESIGNED BY NAME: LINE: NAME: LINE: NAME: LINE: CHECKED BY NAME:	SIGN
--	------

DATE: JUNE 2014

PROJECT:
Al-Aqaba Restaurant

CLIENT:

LOCATION: AQABA


DRAWING TITLE

Roof Floor/ Dimension Plan


SCALE
1:100

A06

تصميم
الاقابا

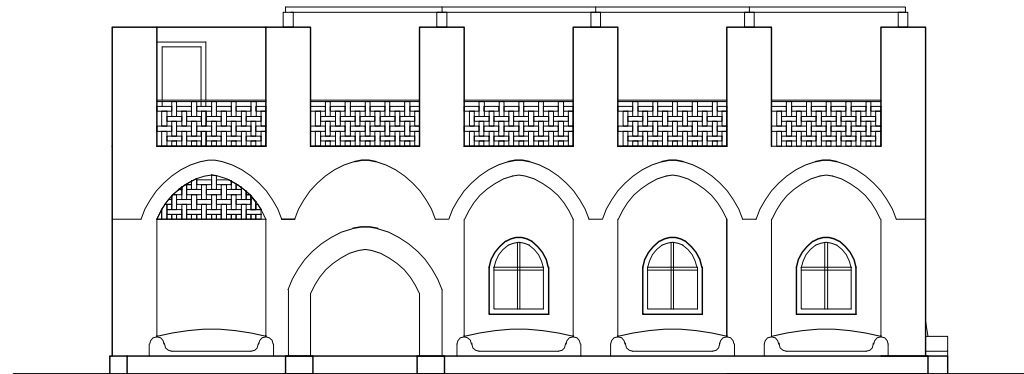

Notheastern Elevation

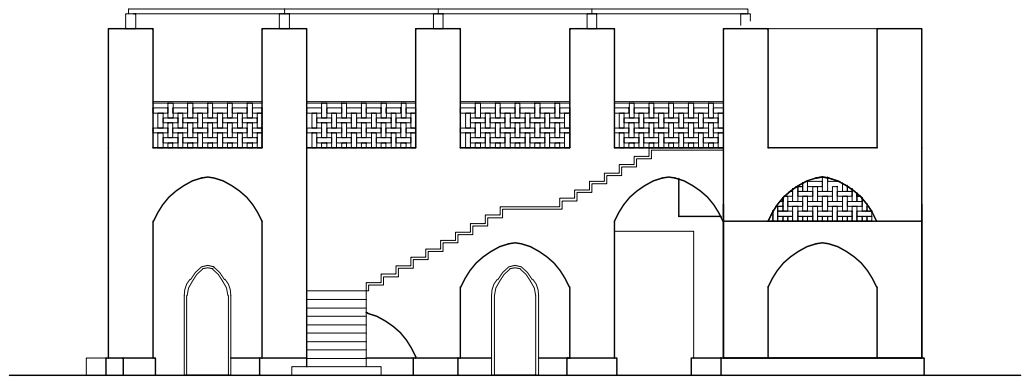

Southwestern Elevation

DESIGNED BY NAME: Feras Alkhatib NAME: Umm Alkhatib	SIGN
DRAWN BY NAME: Feras Alkhatib NAME: Umm Alkhatib	
CHECKED BY NAME:	

DATE: JUNE 2014

PROJECT:
Al-Aqaba Restaurant

CLIENT:


LOCATION: AQABA

DRAWING TITLE
Elevations 1


SCALE
1:50

A07

شركة
الهندسة
والعمارة

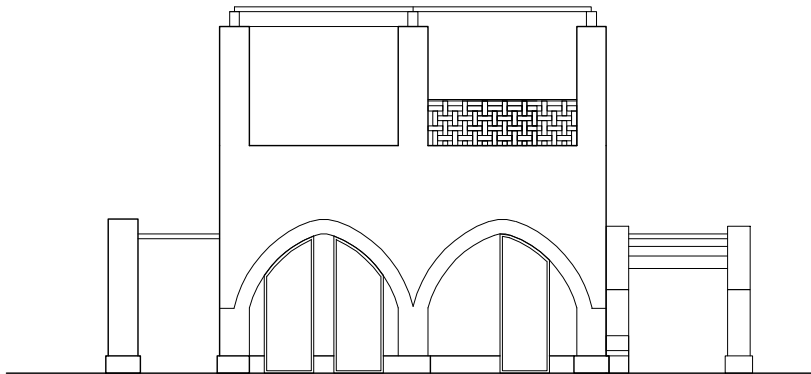

Southeastern Elevation

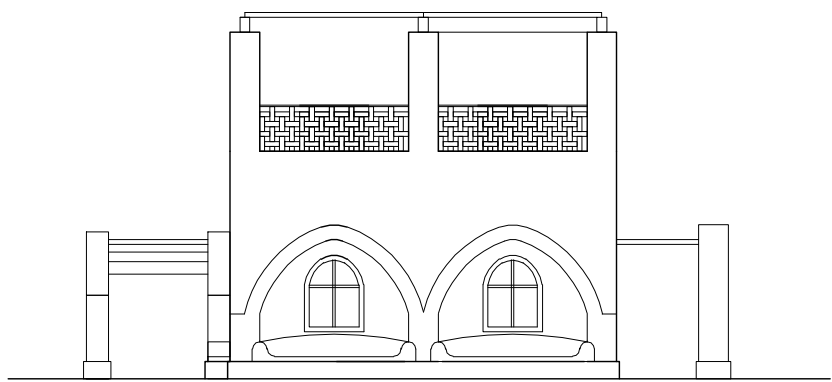


Northwestern Elevation

DESIGNED BY NAME: <input type="text"/>	SIGN
DRAWN BY NAME: <input type="text"/>	
CHECKED BY NAME: <input type="text"/>	

DATE: JUNE 2014

PROJECT:	Al-Aqaba Restaurant
CLIENT:	
LOCATION:	AQABA
DRAWING TITLE:	Elevations 2

SCALE 1:50	A08
---------------	-----

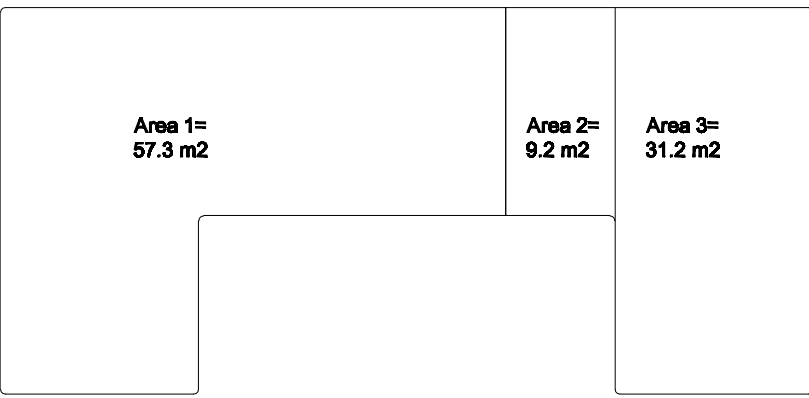

Area 1=
57.3 m²

Area 2=
9.2 m²

Area 3=
31.2 m²

Ground Floor Total
Area= 97.7 m²



Area= 16
m²

Roof Floor Total
Area= 16 m²

Total Area= 113.7
m²

DESIGNED BY NAME	SIGN
DRAWN BY NAME	
CHECKED BY NAME	

DATE: JUNE 2014

PROJECT:
Al-Aqaba Restaurant

CLIENT:
LOCATION: AQABA

DRAWING TITLE
Area Calculation

SCALE 1:100	A10
----------------	-----