


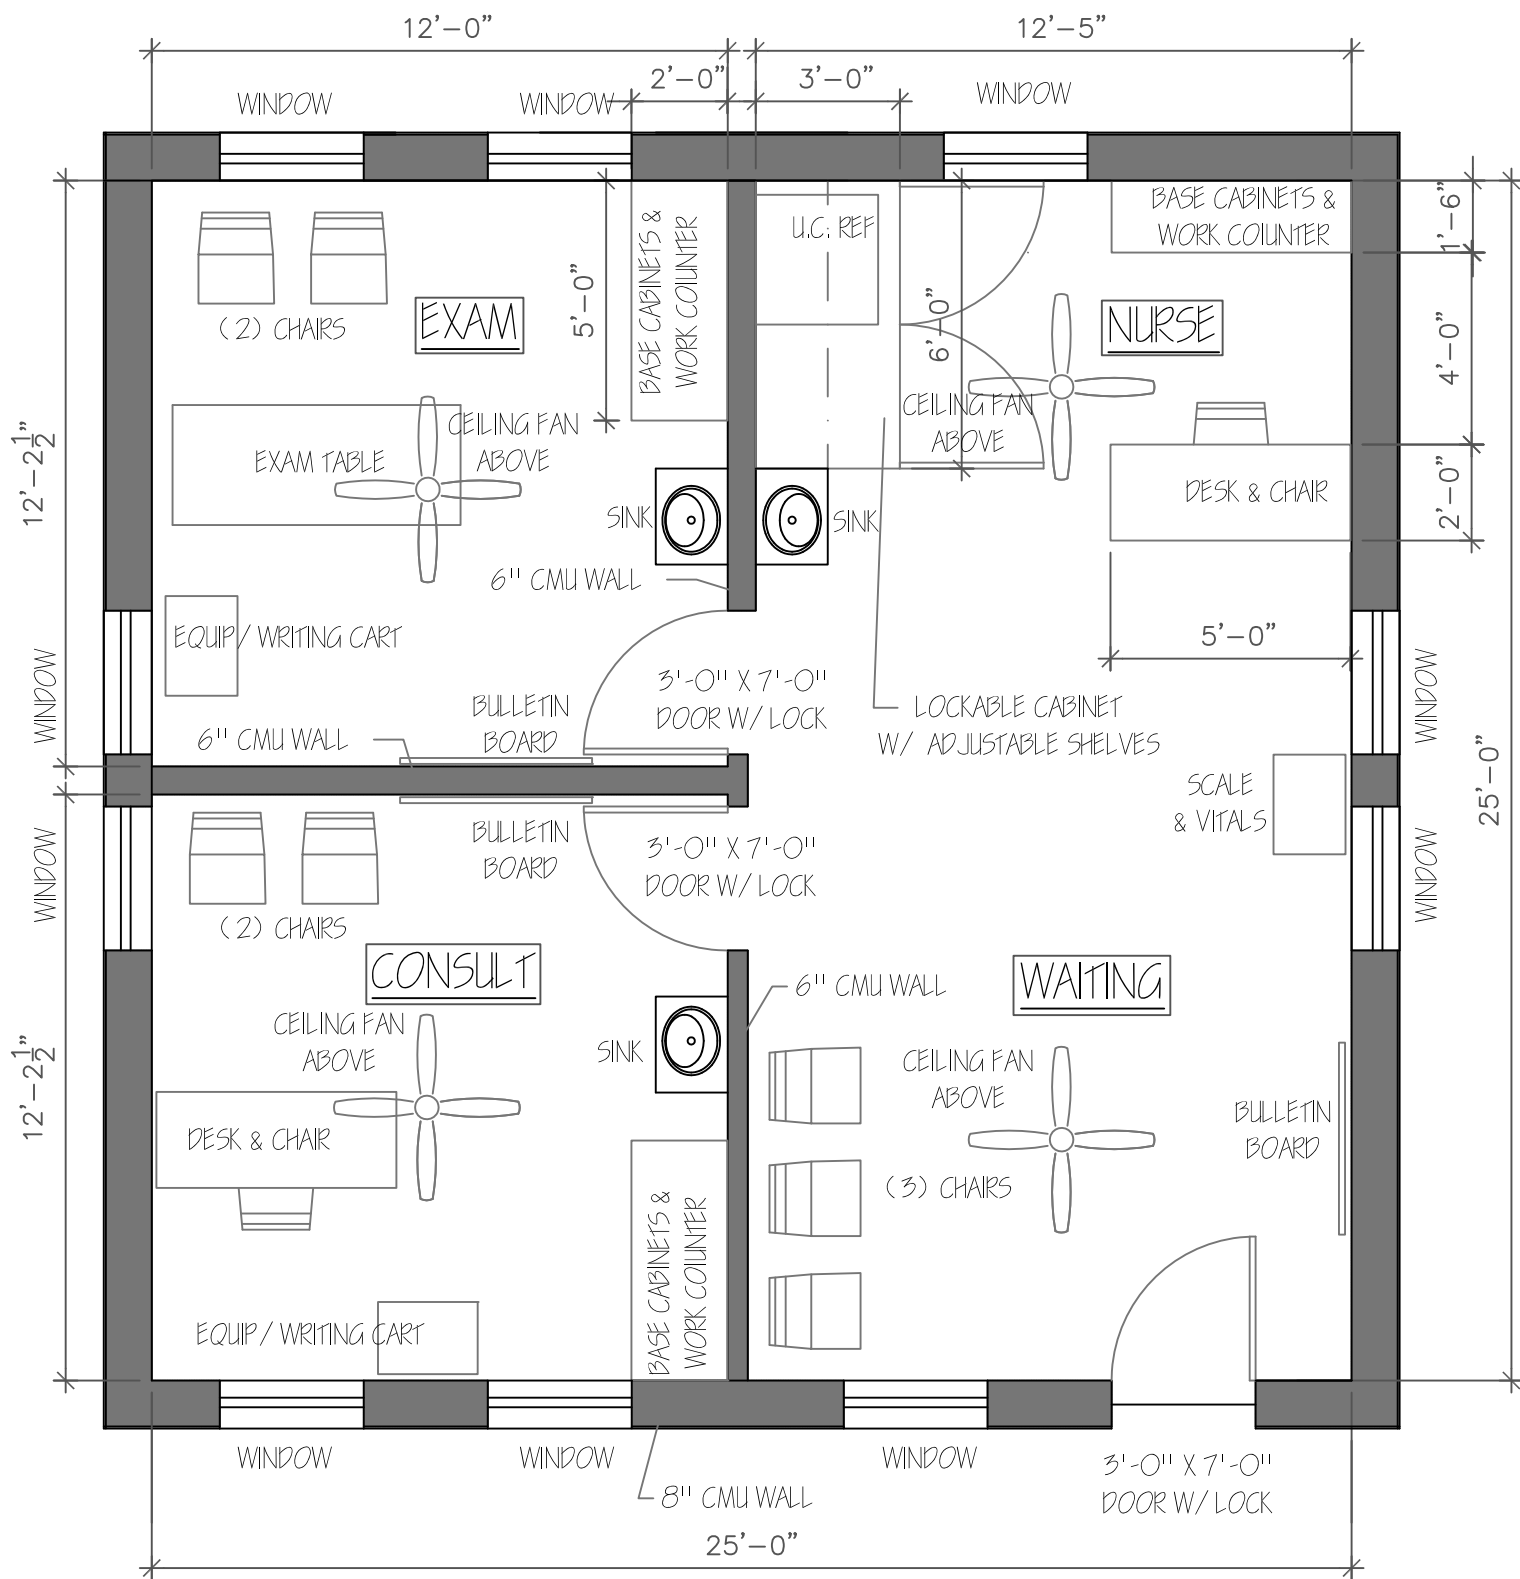

1

PROPOSED CLINIC FLOOR PLAN

SCALE: Not To Scale