
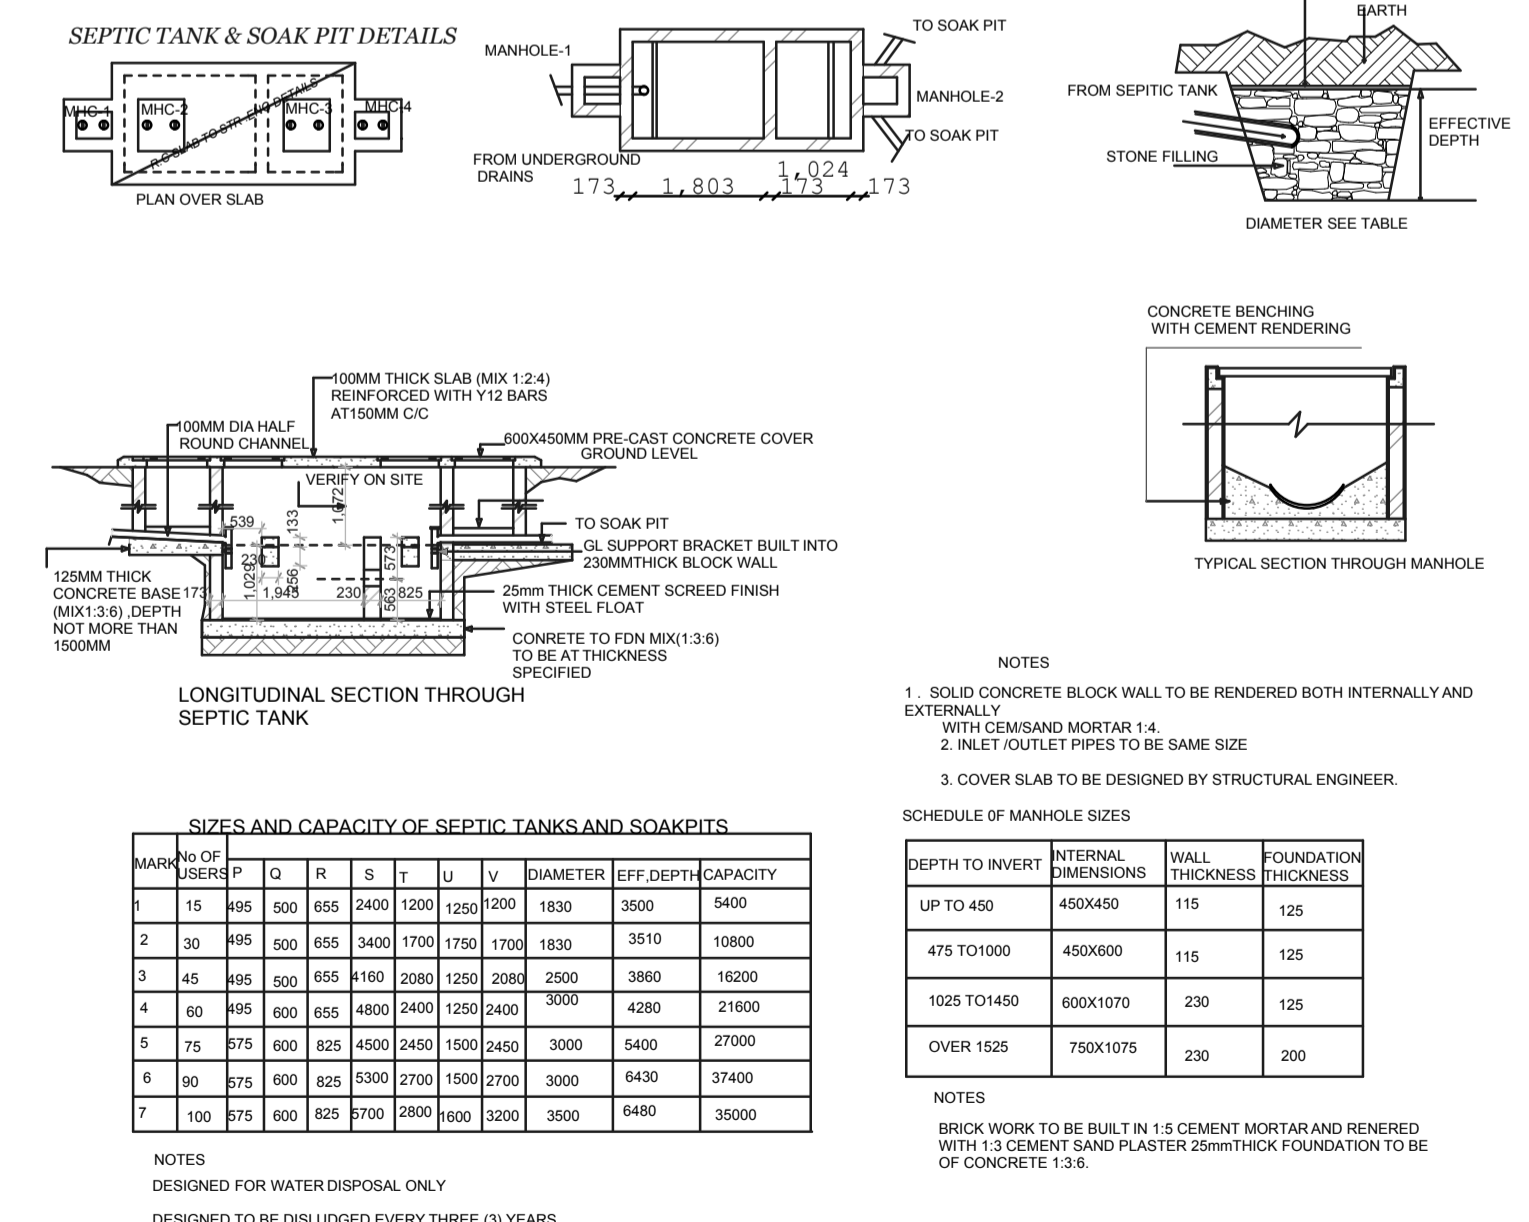
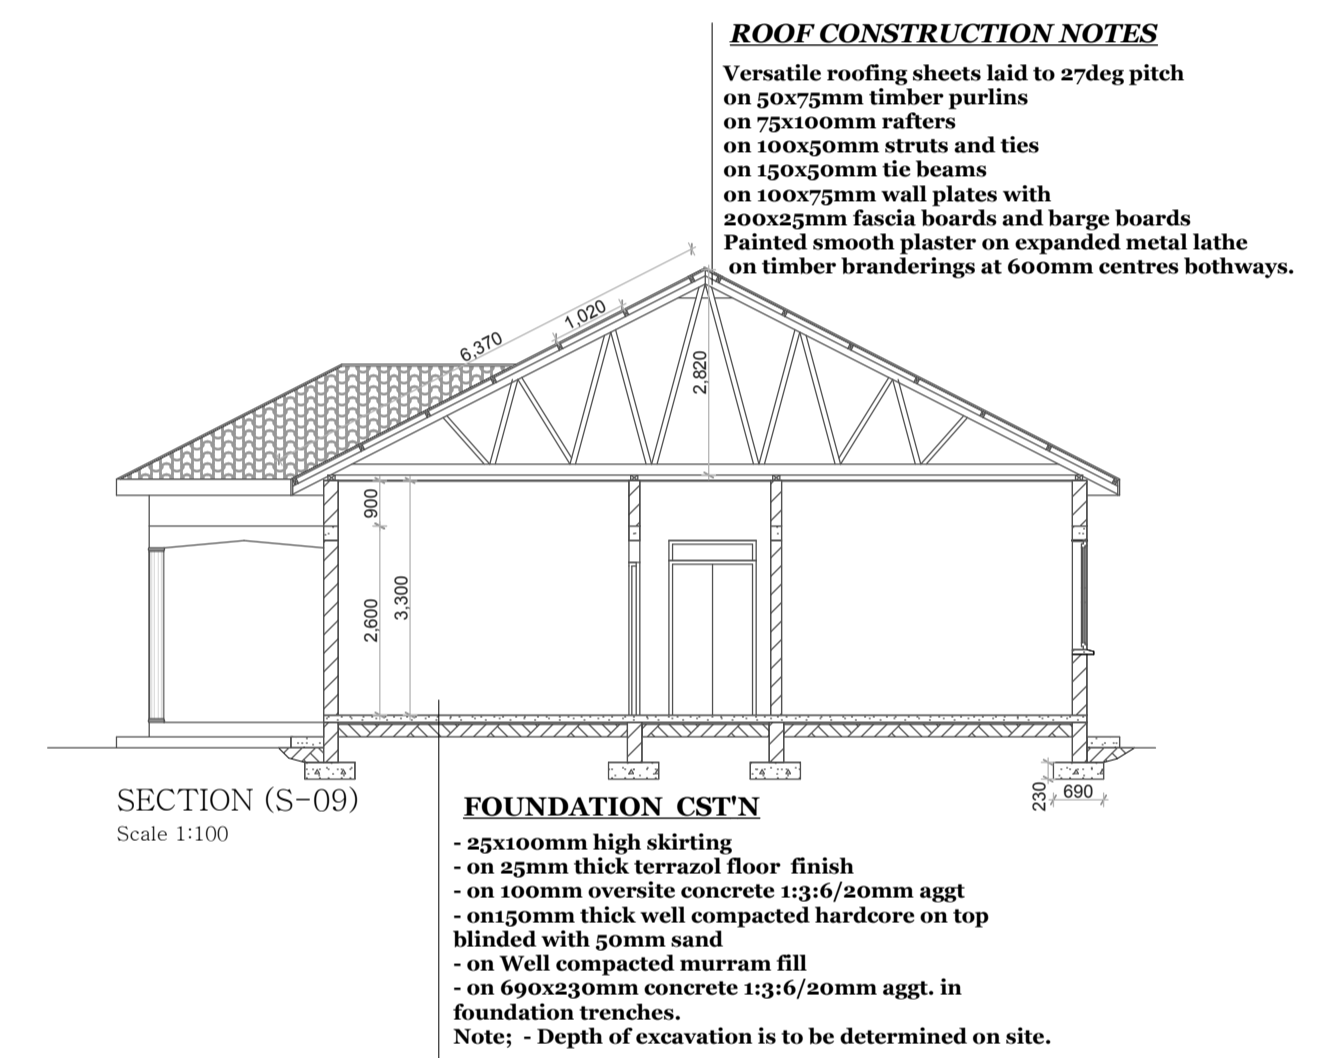
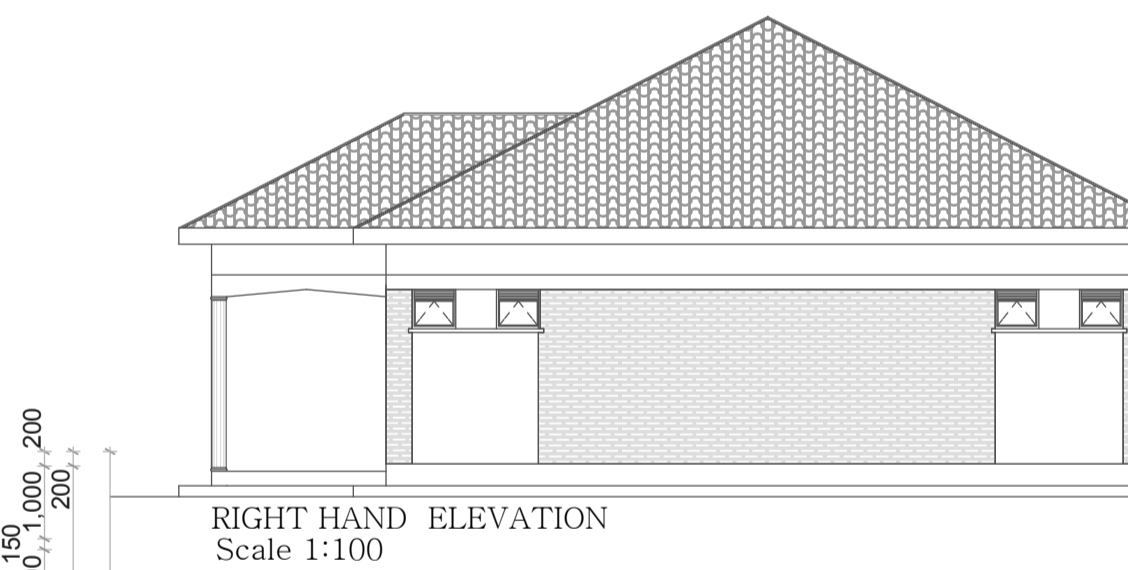
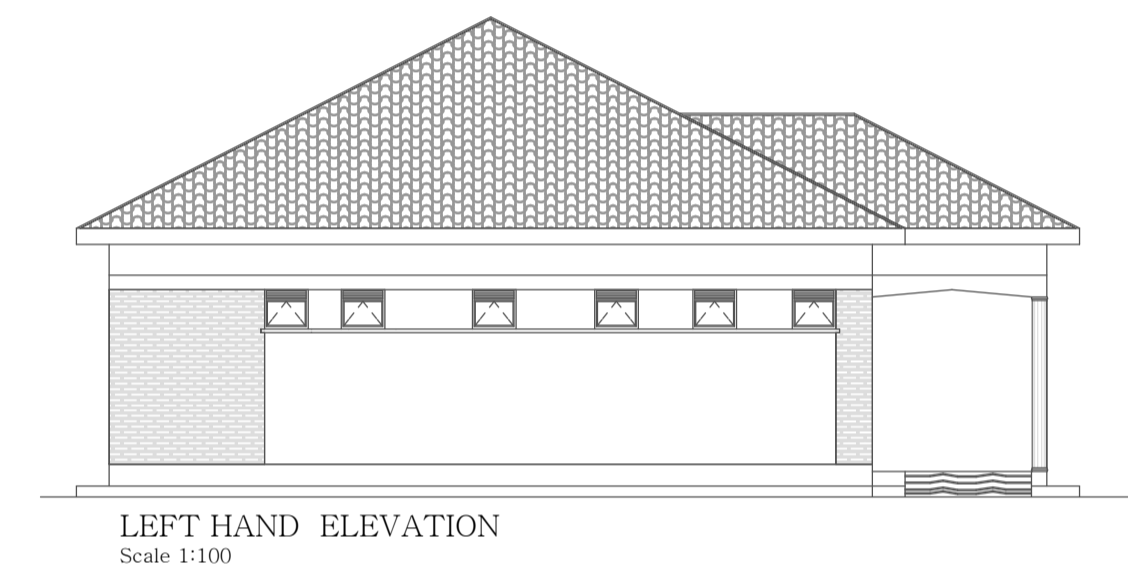
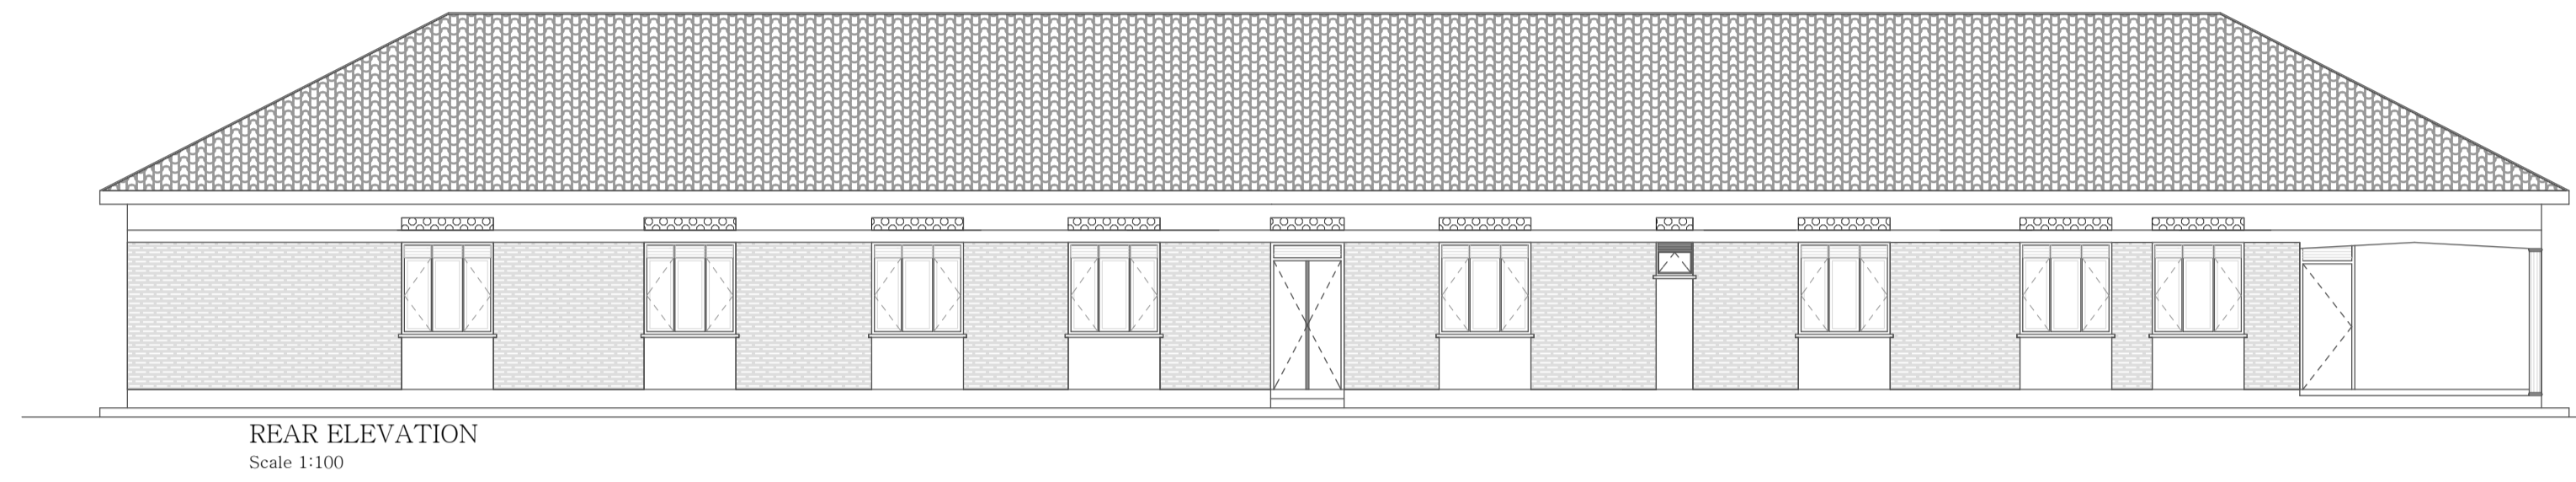


DOOR & WINDOW SCHEDULE

D1	D2	D3	D4	D5	W1	W2

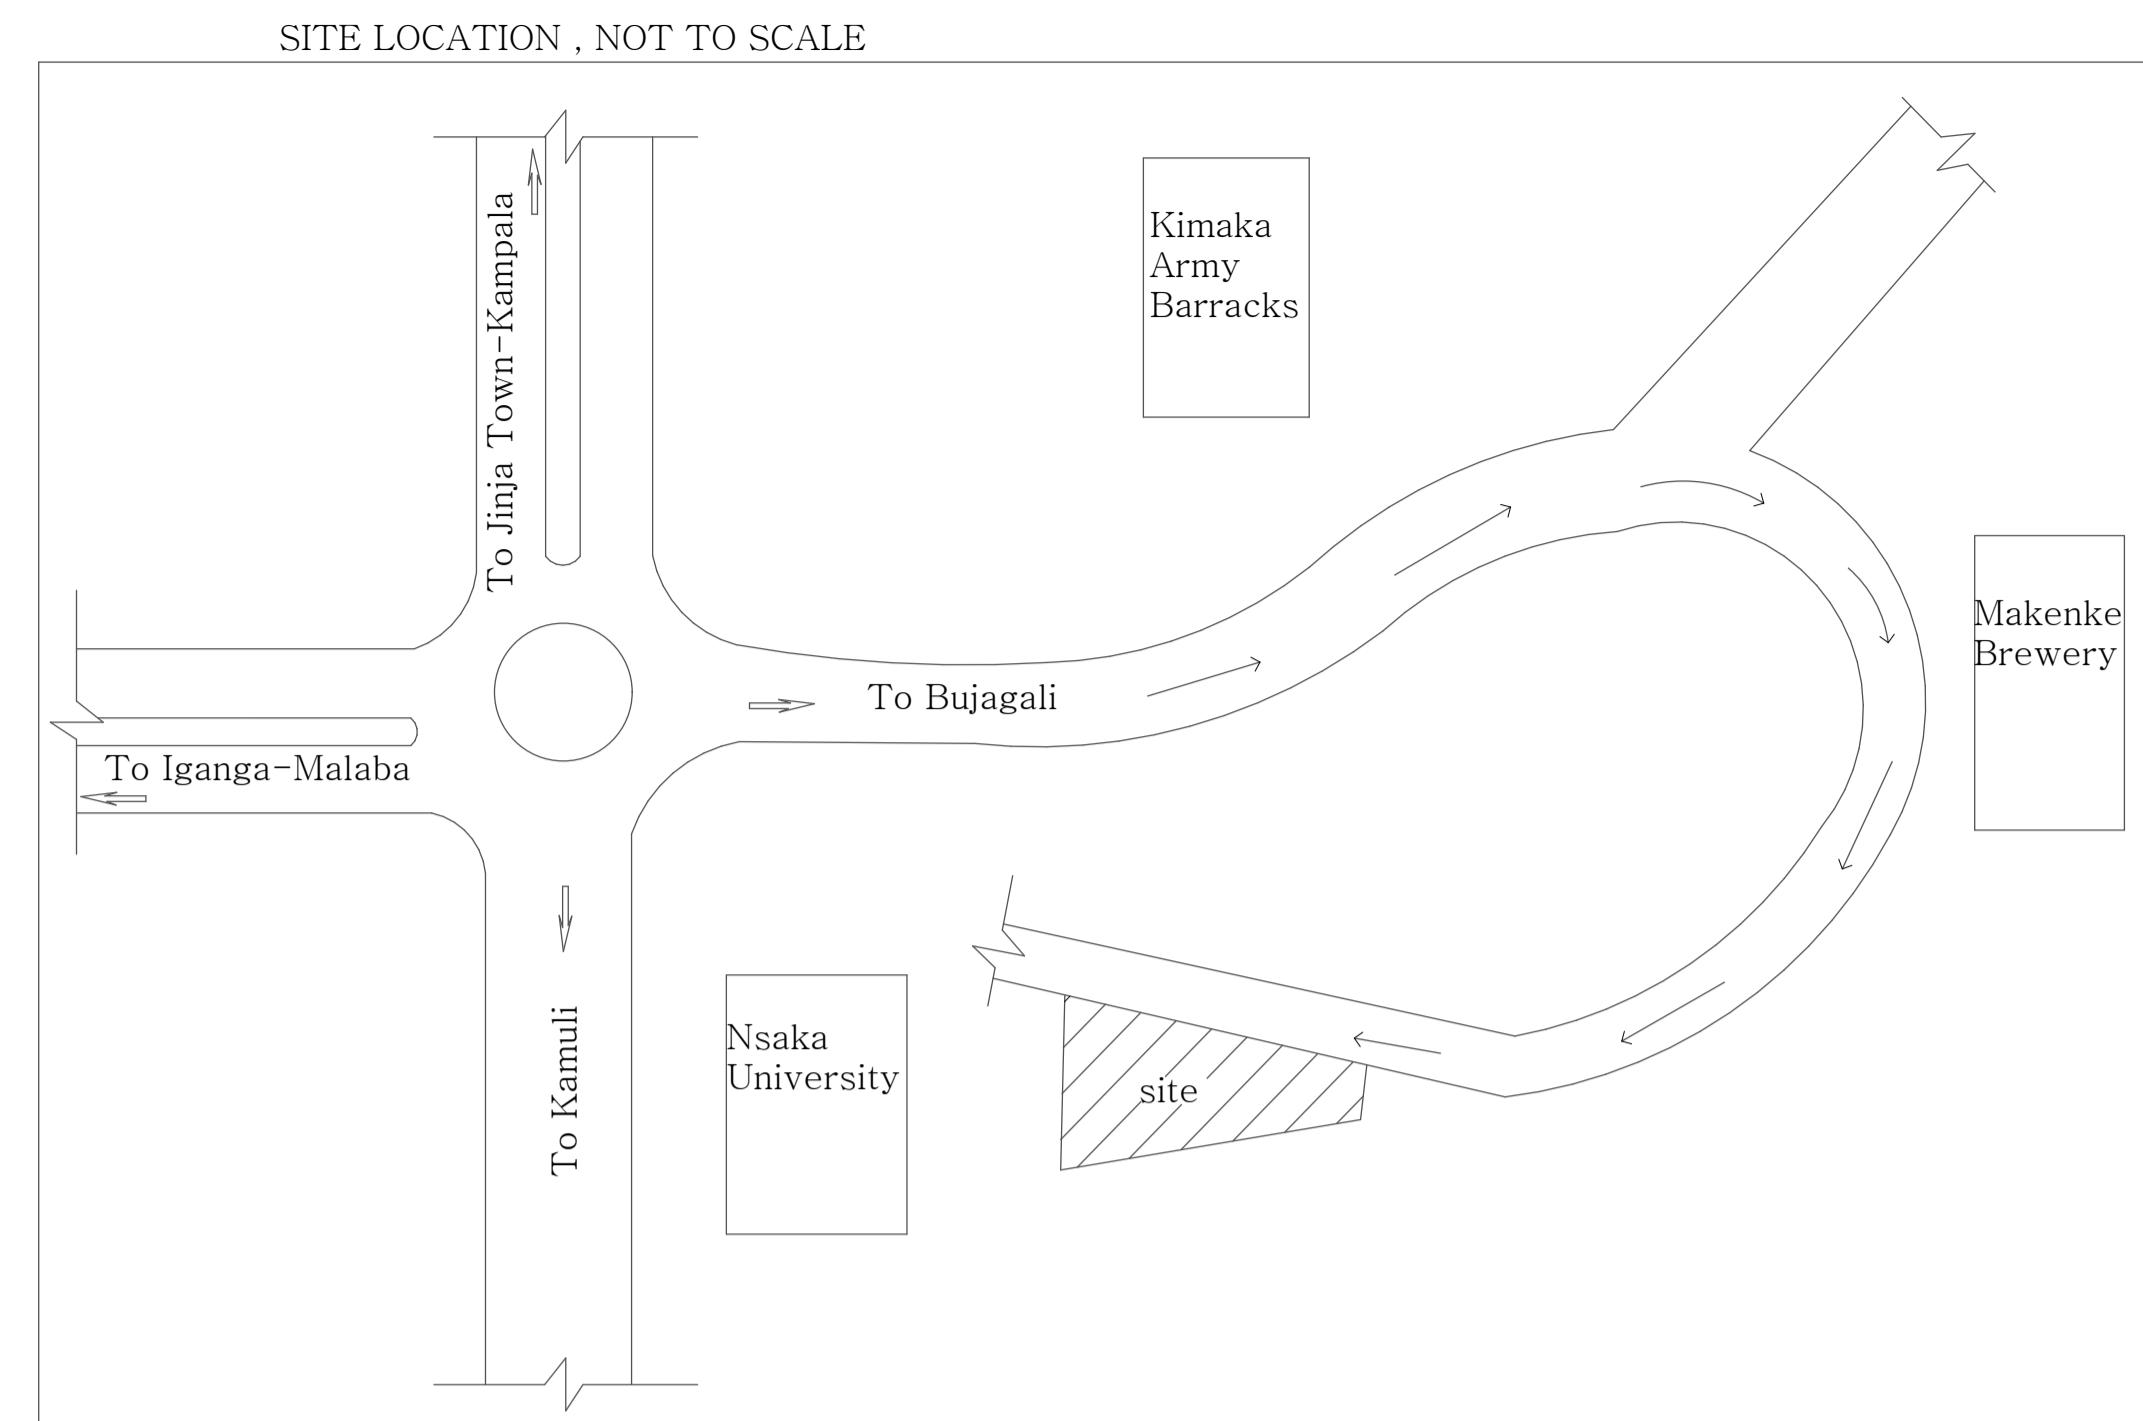

CONSULTING COMPANY
 KENNPLAN CONSULT LIMITED
 P.O # 253 IGANGA
 ARCHITECTS & ENGINEERS
 TEL : 0781-488062 / 0793-663995
 E-MAIL : talk2kennplan@gmail.com

AUTHORISED SIGN & SEAL

ISSUING DEPARTMENT
 ARCHITECTURAL

PURPOSE FOR ISSUE
 CONSTRUCTION

DATE
 MARCH 2016

PROJECT
 PROPOSED SHELTER FOR DOMESTICALLY ABUSED WOMEN

CLIENT'S NAME : WOMEN RIGHTS INITIATIVE (WOR)
 P.O BOX 1192 JINJA

AUTHORISED SIGN & SEAL

SHEET CONTENT
 GROUND FLOOR PLAN
 ELEVATIONS
 DOOR & WINDOW SCHEDULE
 FENCE DETAILS
 SITE LOCATION
 SEPTIC TANK & SOAK PIT DTLS

SCALE
 1:100
 1:100
 1:100

DRAWN BY : BRIAN

DRAWING NO : WOR1-03-16