




GROUND FLOOR PLAN
Area = 2600 Sq.Ft.

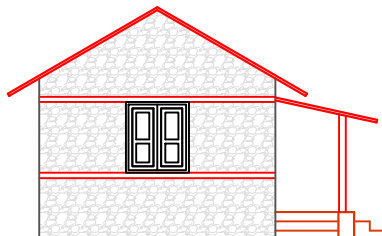


LEFT SIDE ELEVATION

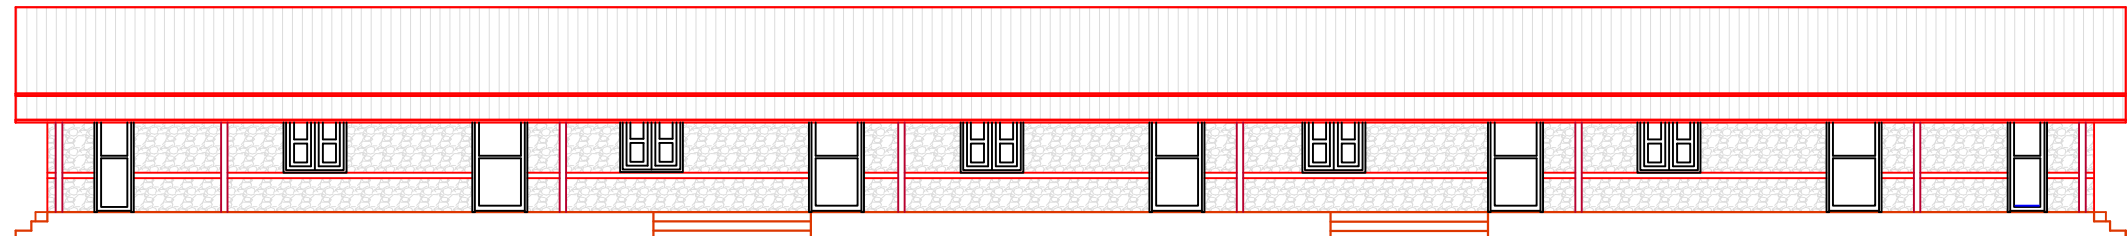

FRONT ELEVATION

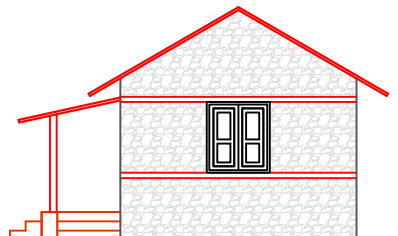

RIGHT SIDE ELEVATION

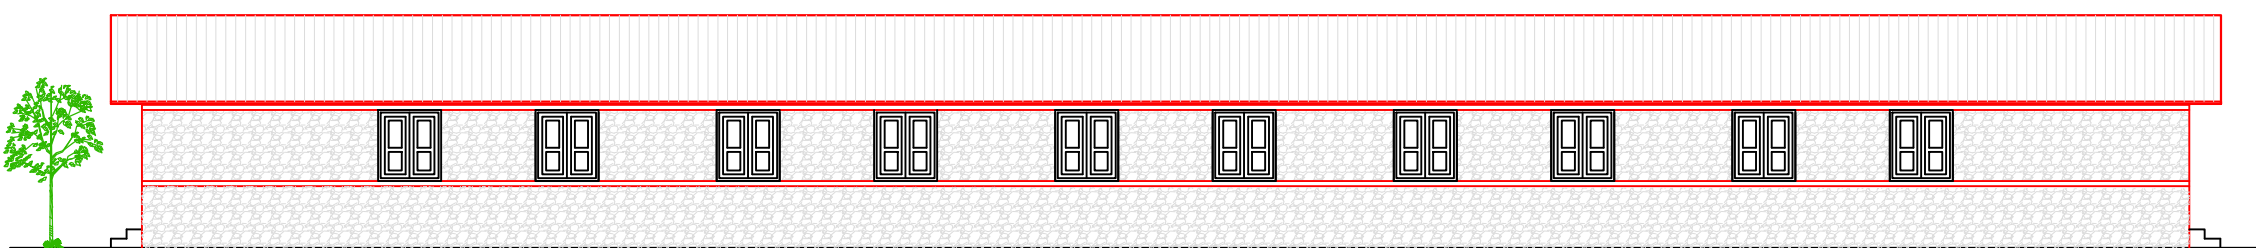

BACK ELEVATION

Scale Architects Pvt.Ltd.
Consulting Architects, Engineers, Planners & Interiors
Basundhara-3, Kathmandu, Nepal
Contact: scalearchitects.pvt.ltd@gmail.com, ar.indrak@gmail.com, +977-9851153498

REVISIONS			
No.	APPR.	DATE	DESCRIPTION

School Building
For
Manedanda Primary School
Alamphu, Dolakha

Content :
Architectural Drawings

Principal Architect : Indra KC	Sheet No.
Structure :	01
Architect : Ritika Shrestha	
Asst. By : Pramila Rai	Dwg. No.
Drawn By :	Ar-01
Scale : 1" = 12'-0"	
Date : June, 2017	