

**PROPOSED
JUDO HALL
PRISONER'S ASSISTANCE MISSION (PAM)
KATHMANDU, NEPAL**




Architects, Engineers,
Planners, Interior Designers
Kalanki, Ward No. 14
Kathmandu, Nepal

9841153675/9841963744/9840052213

designsq.architects@gmail.com

facebook.com/designsquarearchitects

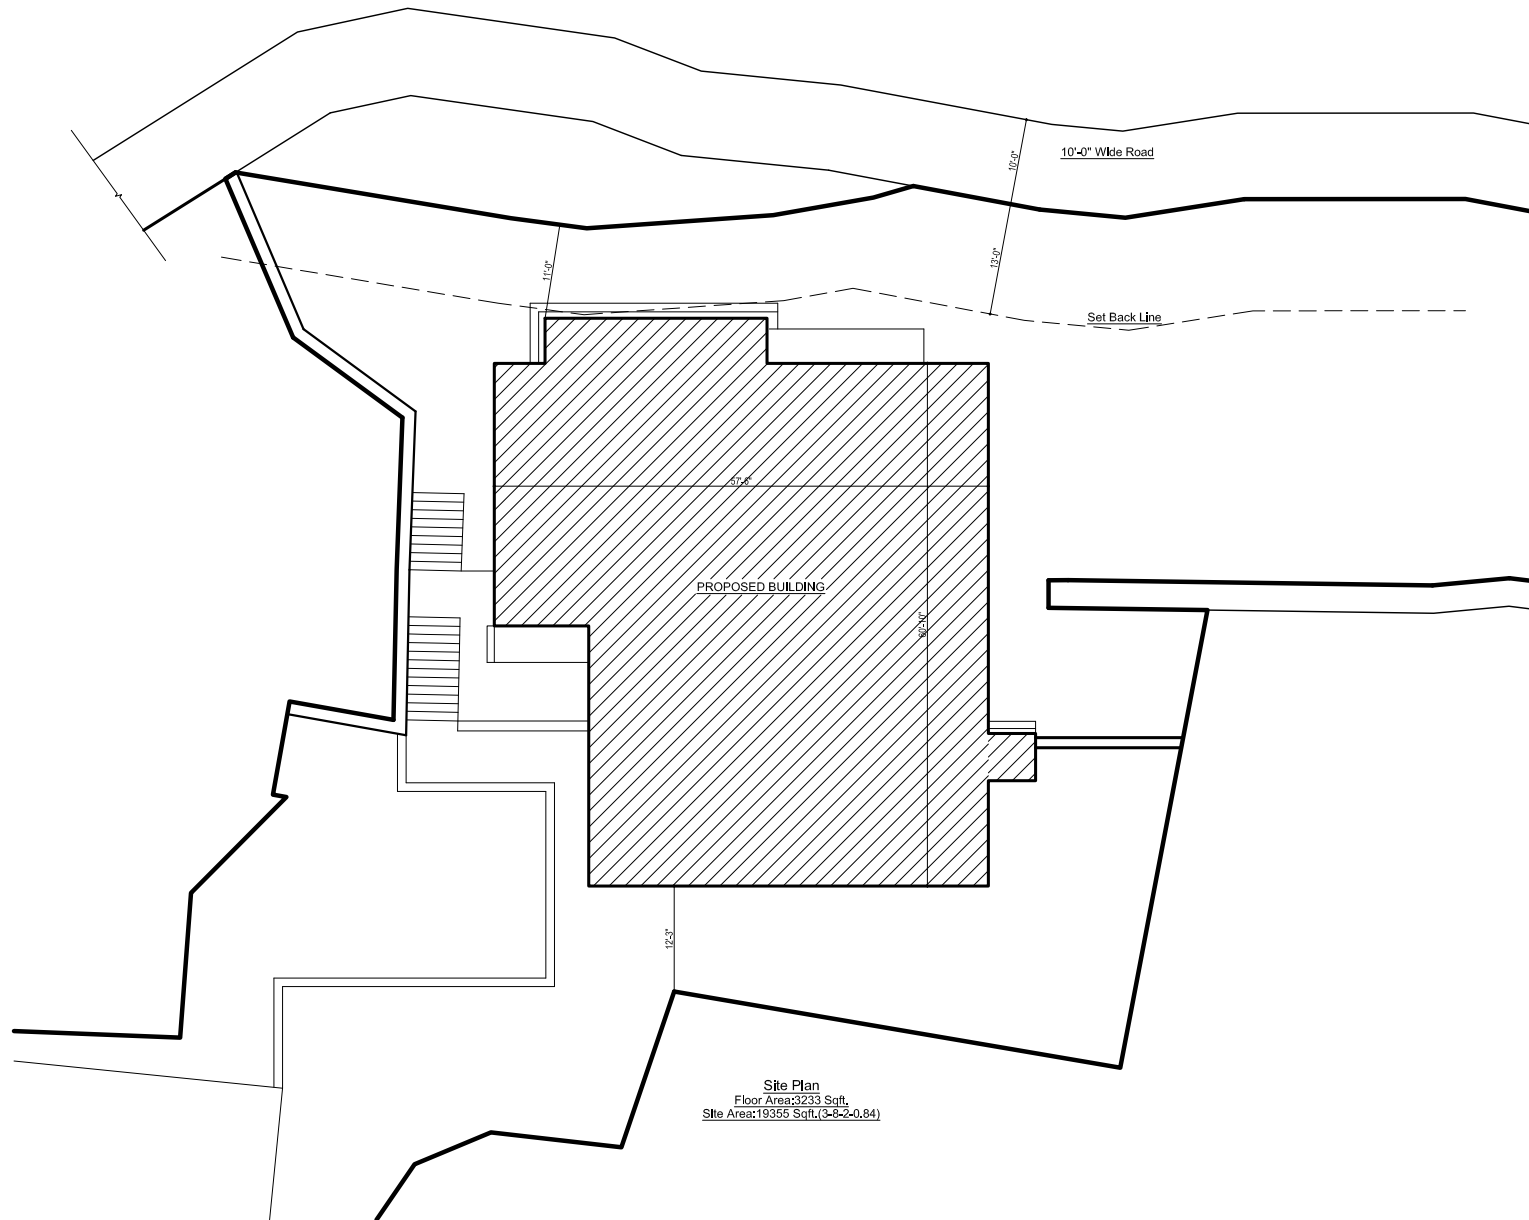

Site Plan
 Floor Area: 3233 Sqft.
 Site Area: 19355 Sqft. (3-6-2-0,84)



Architects, Engineers,
 Planners, Interior Designers
 Kalanki, Ward No. 14
 Kathmandu, Nepal
 9841153675/9841963744/9840052213

designsq.architects@gmail.com
 facebook.com/designsquarearchitects

CLIENT

Prisoner's Assistance Mission (PAM)

DESIGN SQUARE PVT LTD
 Do not scale off this drawing, use figured dimensions
 only. All dimensions and levels to be checked on site
 and Design Square to be notified of any discrepancies
 immediately

Issued only for purpose indicated
 The drawing is to be read in conjunction with
 consultants drawings and specifications
 This drawing is copyright of DS and may not be
 copied, altered or reproduced in any way or
 passed to a third party without our written
 consent
 The main contractor should be conversant with
 the statutory obligations under the local
 regulations

PROPOSED

REV	DATE	DESCRIPTION	DWN	CHD

ADDRESS
 Nagarjun-01, Kathmandu

TITLE
 ARCHITECTURAL DRAWING

STATUS
 -

SCALE
 1/16" = 1'-0" @ A4

DATE
 MAY_2020


DRAWN BY
 BA

CHECKED BY
 RG

PROJECT
 No. 0000 01



REV
 -

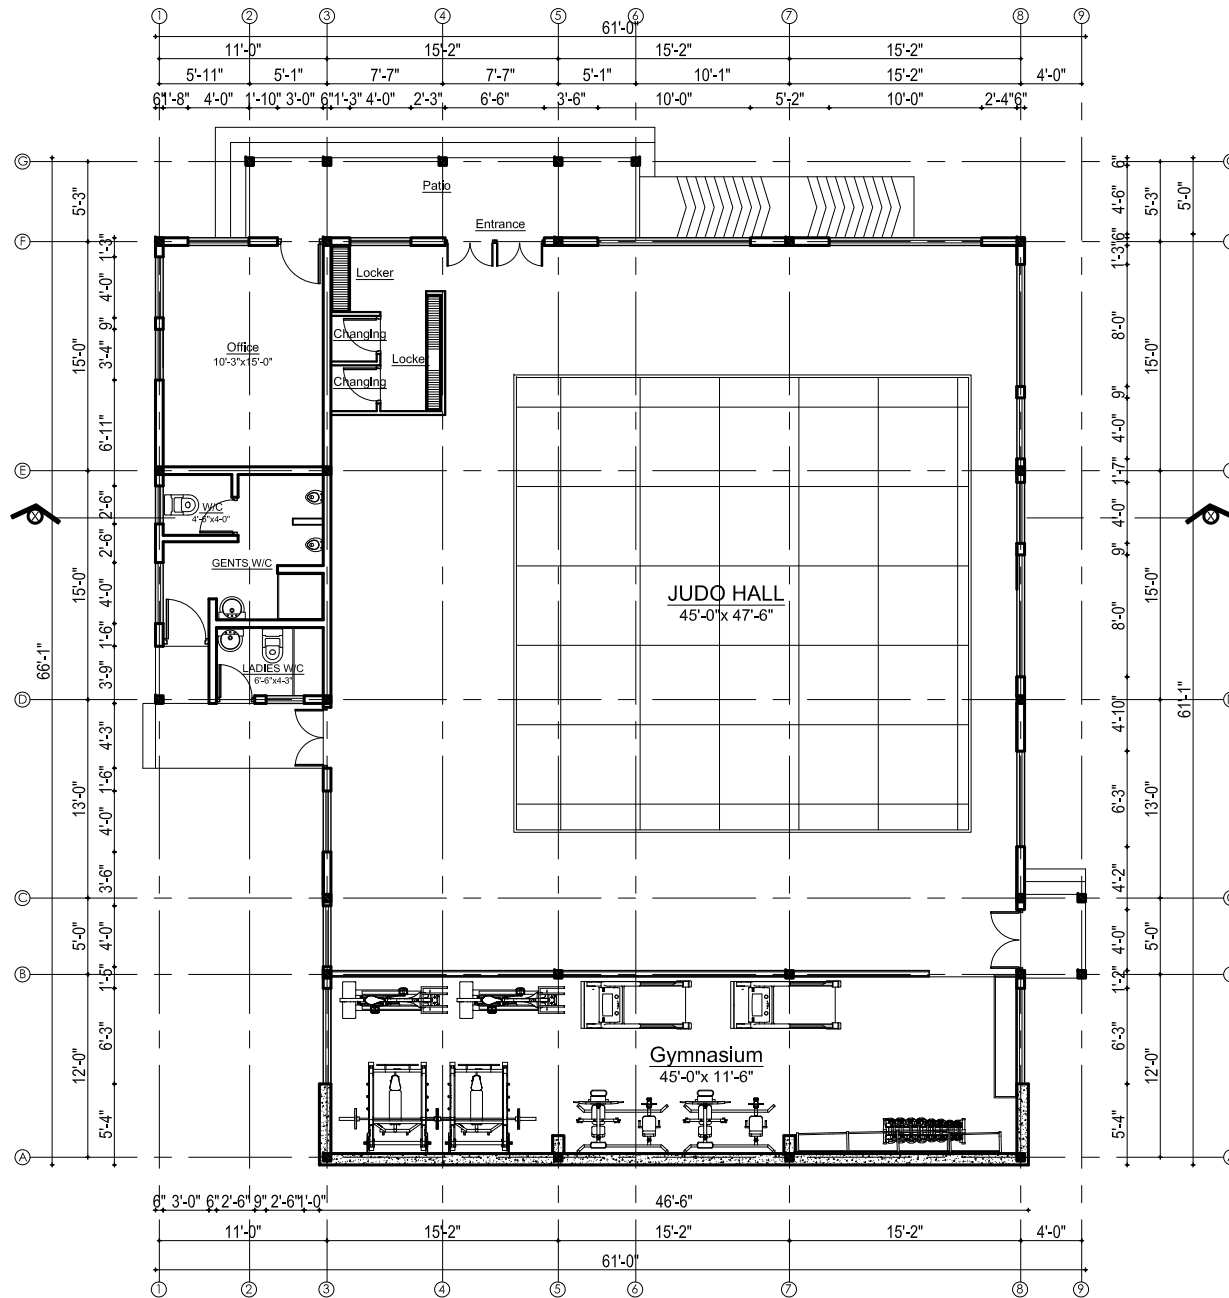

GROUND FLOOR PLAN
Floor Area :3233Sqft.



Architects, Engineers,
Planners, Interior Designers
Kalanki, Ward No. 14
Kathmandu, Nepal
9841153675/9841963744/9840052213

designsq.architects@gmail.com

facebook.com/designsquarearchitects

CLIENT

Prisoner's Assistance Mission(PAM)

DESIGN SQUARE PVT LTD
Do not scale off this drawing, use figured dimensions only. All dimensions and levels to be checked on site and Design Square to be notified of any discrepancies immediately.

Issued only for purpose indicated

The drawing is to be read in conjunction with consultants drawings and specifications

This drawing is copyright of DS and may not be copied, altered or reproduced in any way or passed to a third party without our written consent

The main contractor should be conversant with the statutory obligations under the local regulations

PROPOSED

REV	DATE	DESCRIPTION	DWN	CHD

ADDRESS

Nagarjun-01, Kathmandu

TITLE
ARCHITECTURAL DRAWING

STATUS

SCALE
1/8" = 1'-0" @ A4

DATE
MAY_2020

DRAWN BY

BA

CHECKED BY

RG

PROJECT No. 0000 01



REV

-



Design Square PVT. LTD.
 Architects, Engineers,
 Planners, Interior Designers
 Kalanki, Ward No. 14
 Kathmandu, Nepal
 9841153675/9841963744/9840052213


designsq.architects@gmail.com
 facebook.com/designsquarearchitects

CLIENT
Prisoner's Assistance Mission (PAM)

DESIGN SQUARE PVT LTD
 Do not scale off this drawing, use figured dimensions only. All dimensions and levels to be checked on site and Design Square to be notified of any discrepancies immediately

Issued only for purpose indicated
 The drawing is to be read in conjunction with consultants drawings and specifications
 This drawing is copyright of DS and may not be copied, altered or reproduced in any way or passed to a third party without our written consent
 The main contractor should be conversant with the statutory obligations under the local regulations

PROPOSED

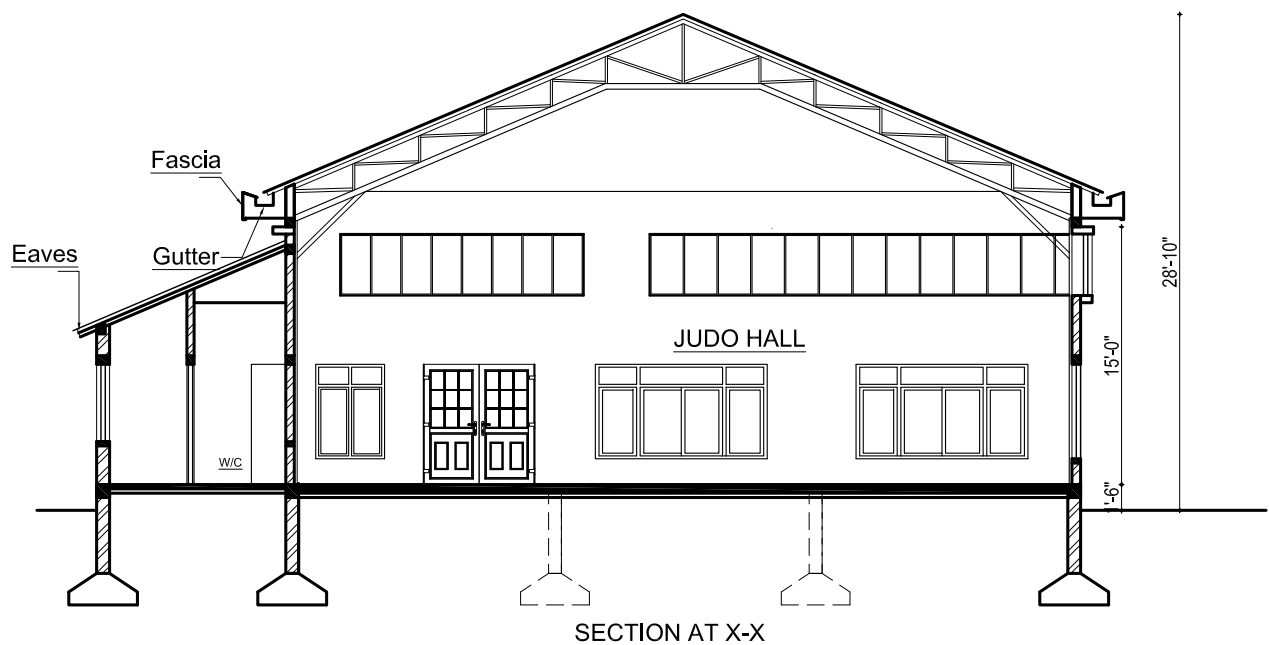

REV	DATE	DESCRIPTION	DWN	CHD

ADDRESS
Nagarjun-01, Kathmandu

TITLE
ARCHITECTURAL DRAWING

STATUS
 -

SCALE
 $\frac{1}{8}'' = 1'-0'' @ A4$

DATE
 MAY_2020

DRAWN BY
 BA


CHECKED BY
 RG

PROJECT No. 0000 01

	REV -
--	----------



NORTH ELEVATION

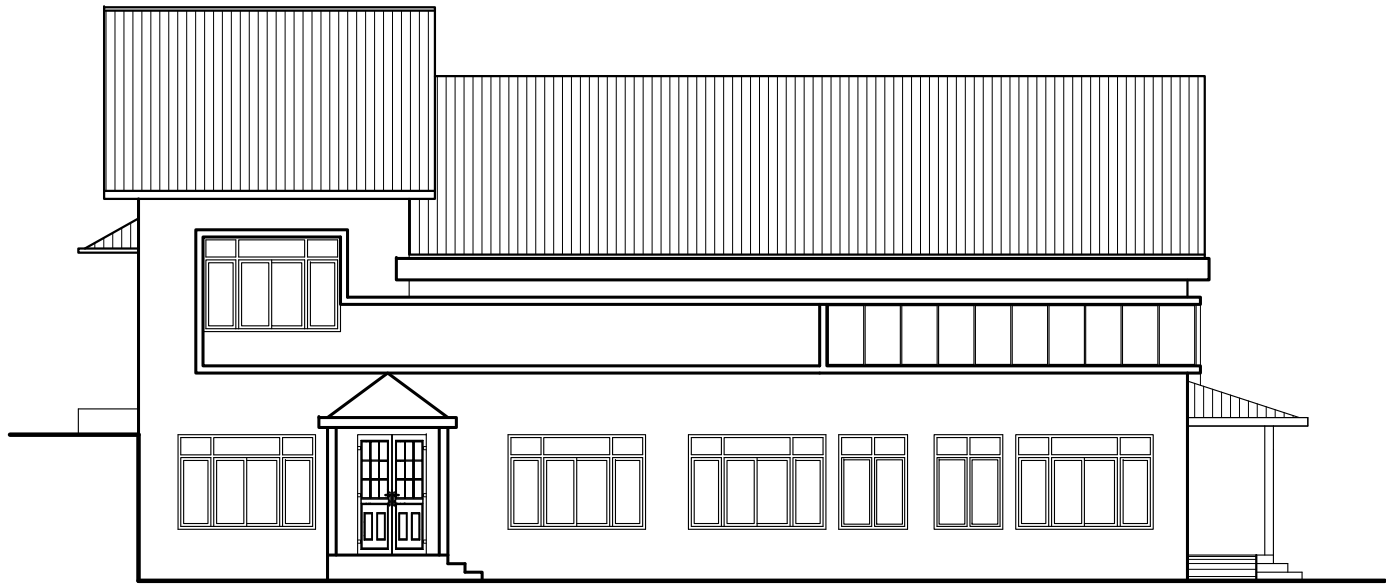

EAST ELEVATION



Architects, Engineers,
Planners, Interior Designers
Kalanki, Ward No. 14
Kathmandu, Nepal
9841153675/9841963744/9840052213

designsq.architects@gmail.com

facebook.com/designsquarearchitects

CLIENT

Prisoner's Assistance Mission(PAM)

DESIGN SQUARE PVT LTD
Do not scale off this drawing, use figured dimensions
only. All dimensions and levels to be checked on site
and Design Square to be notified of any discrepancies
immediately

Issued only for purpose indicated

The drawing is to be read in conjunction with
consultants drawings and specifications

This drawing is copyright of DS and may not be
copied, altered or reproduced in any way or
passed to a third party without our written
consent

The main contractor should be conversant with
the statutory obligations under the local
regulations

PROPOSED

REV	DATE	DESCRIPTION	DWN	CHD

ADDRESS

Nagarjun-01, Kathmandu

TITLE

ARCHITECTURAL DRAWING

STATUS

-

SCALE

$\frac{1}{8}'' = 1'-0'' @ A4$

DATE

MAY_2020

DRAWN BY

BA

CHECKED BY

RG


PROJECT

No.	0000	01
-----	------	----


REV

-



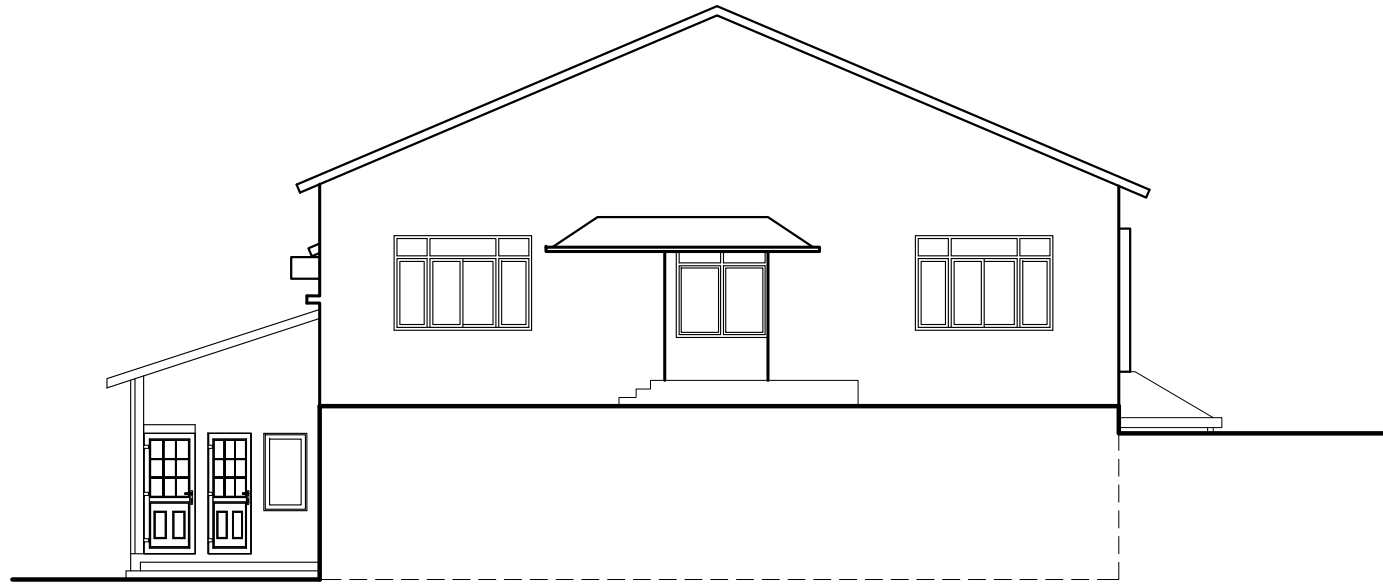

SOUTH ELEVATION

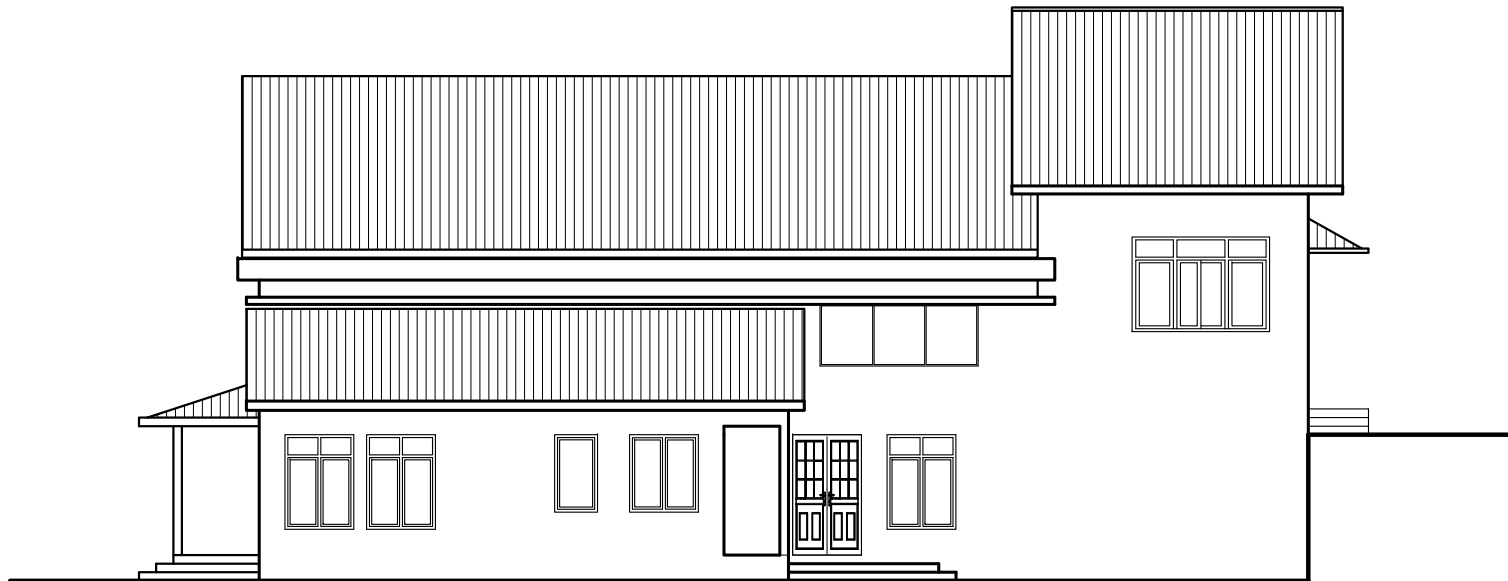

WEST ELEVATION



Architects, Engineers,
Planners, Interior Designers
Katanki, Ward No. 14
Kathmandu, Nepal
9841153675/9841963744/9840052213

designsq.architects@gmail.com

facebook.com/designsquarearchitects

CLIENT

Prisoner's Assistance Mission(PAM)

DESIGN SQUARE PVT LTD
Do not scale off this drawing, use figured dimensions only. All dimensions and levels to be checked on site and Design Square to be notified of any discrepancies immediately.

Issued only for purpose indicated

The drawing is to be read in conjunction with consultants drawings and specifications

This drawing is copyright of DS and may not be copied, altered or reproduced in any way or passed to a third party without our written consent

The main contractor should be conversant with the statutory obligations under the local regulations

PROPOSED

REV	DATE	DESCRIPTION	DWN	CHD

ADDRESS

Nagarjun-01, Kathmandu

TITLE

ARCHITECTURAL DRAWING

STATUS

-

SCALE

$\frac{1}{8} = 1'-0" @ A4$

DATE

MAY_2020

DRAWN BY

BA

CHECKED BY

RG

PROJECT

No. 0000 01



REV

-



Architects, Engineers,
Planners, Interior Designers
Kalanki, Ward No. 14
Kathmandu, Nepal
9841153675/9841963744/9840052213


designsq.architects@gmail.com
facebook.com/designsquarearchitects

CLIENT
Prisoner's Assistance Mission (PAM)


DESIGN SQUARE PVT LTD
Do not scale off this drawing, use figured dimensions only. All dimensions and levels to be checked on site and Design Square to be notified of any discrepancies immediately.

Issued only for purpose indicated
The drawing is to be read in conjunction with consultants drawings and specifications
This drawing is copyright of DS and may not be copied, altered or reproduced in any way or passed to a third party without our written consent
The main contractor should be conversant with the statutory obligations under the local regulations


PROPOSED

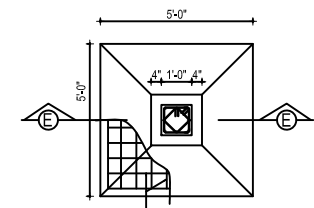

FOOTING PLAN-F1= 17 Nos.
SCALE: 1"=4'-0"

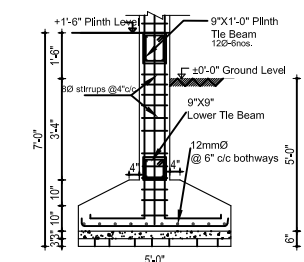

SECTION AT E-E
SCALE: 1"=4'-0"

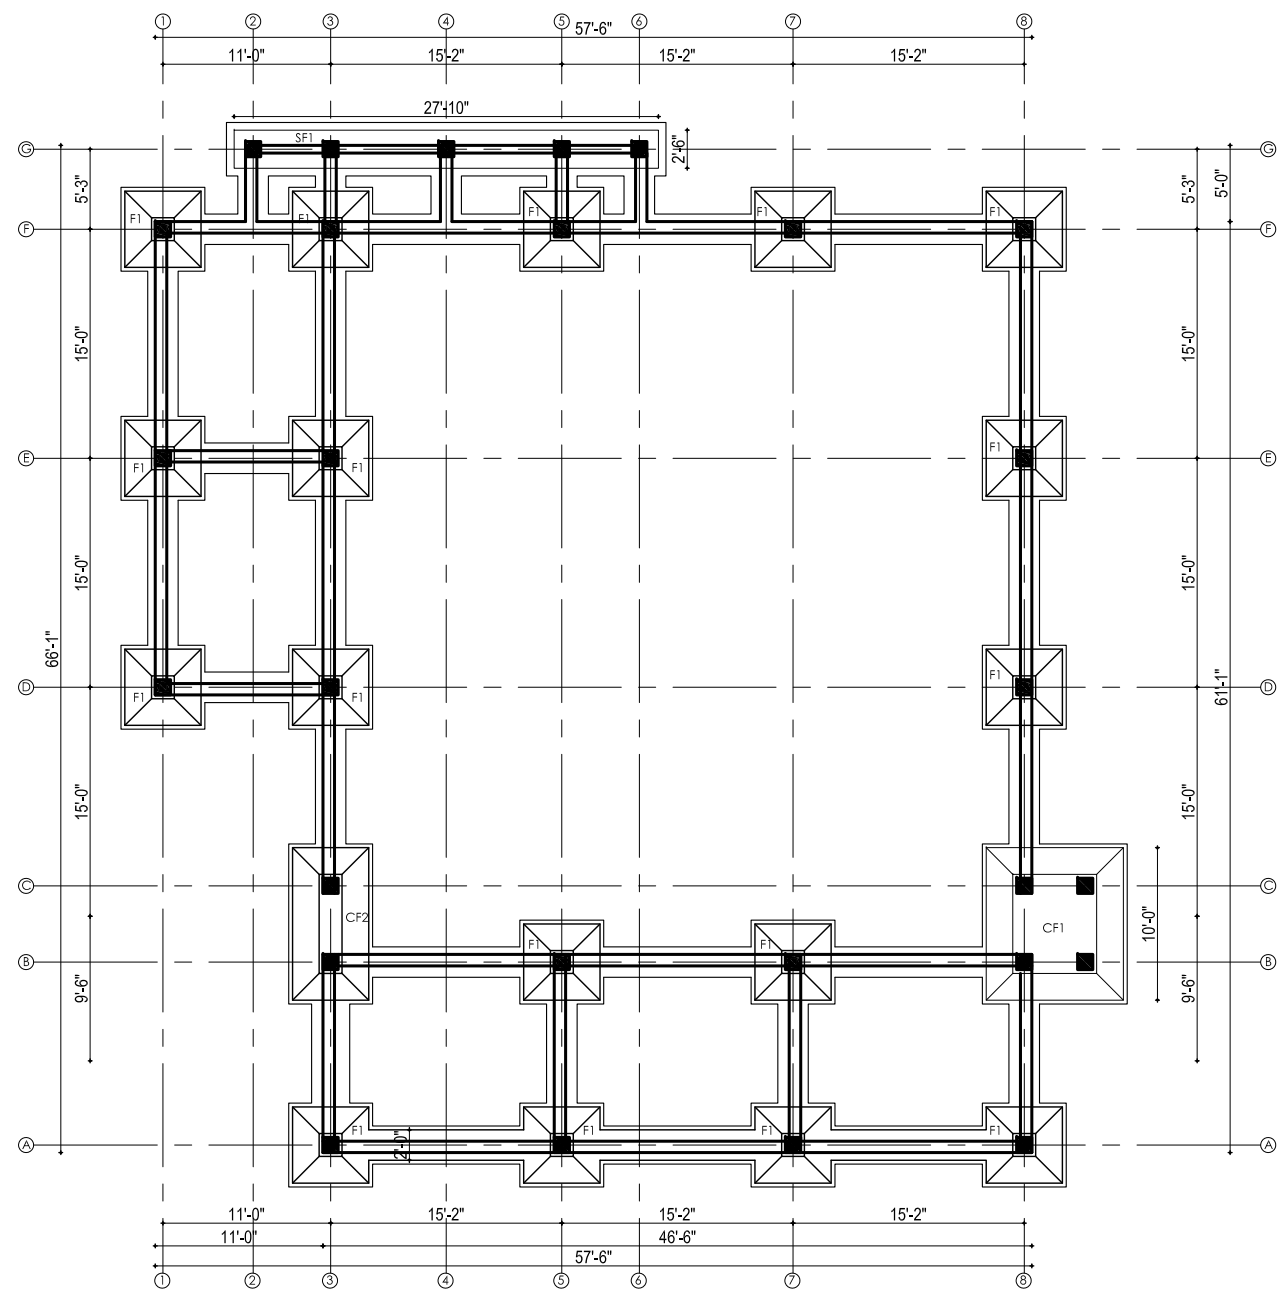

FOOTING PLAN

REV	DATE	DESCRIPTION	DWN	CHD

ADDRESS
Nagarjun-01, Kathmandu

TITLE
STRUCTURAL DRAWINGS

STATUS
-

SCALE
AS GIVEN

DATE
MAY_2020

DRAWN BY
BA

CHECKED BY
RG

PROJECT No. 0000 01





DESIGN SQUARE PVT. LTD.
 Architects, Engineers,
 Planners, Interior Designers
 Kalanki, Ward No. 14
 Kathmandu, Nepal
 9841153675/9841963744/9840052213


designsq.architects@gmail.com
 facebook.com/designsquarearchitects

CLIENT
Prisoner's Assistance Mission (PAM)


DESIGN SQUARE PVT LTD
 Do not scale off this drawing, use figured dimensions only. All dimensions and levels to be checked on site and Design Square to be notified of any discrepancies immediately.

Issued only for purpose indicated
 The drawing is to be read in conjunction with consultants drawings and specifications
 This drawing is copyright of DS and may not be copied, altered or reproduced in any way or passed to a third party without our written consent
 The main contractor should be conversant with the statutory obligations under the local regulations


PROPOSED

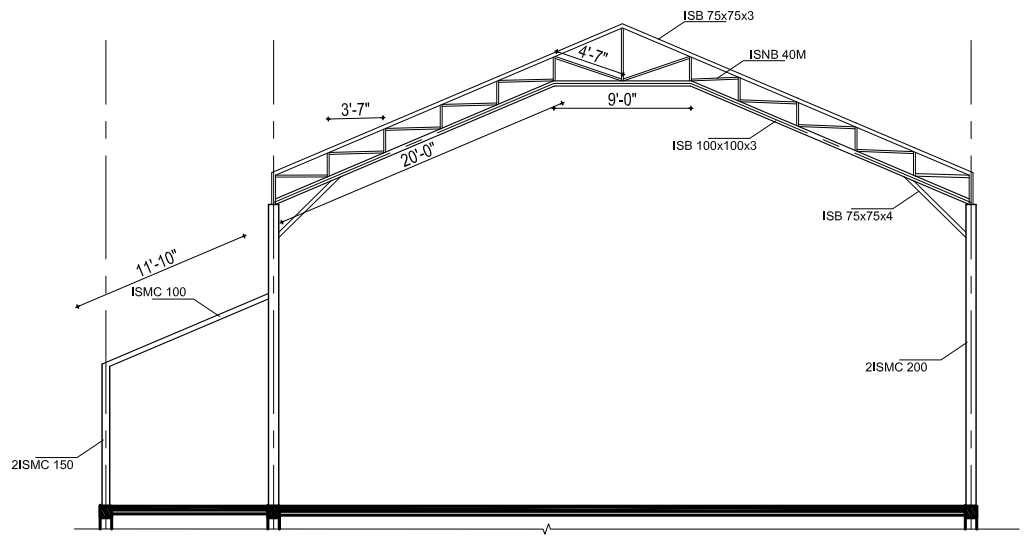


TRUSS SECTION AT GRID D-D

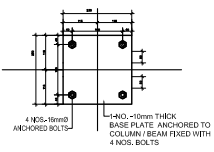


BASE PLATE ANCHORED TO COLUMN
SCALE: 1:10

 


PURLIN CLEAT DETAIL
SCALE: 1:10

 


PURLIN CLEAT DETAIL SECTION -R-R
SCALE: 1:10

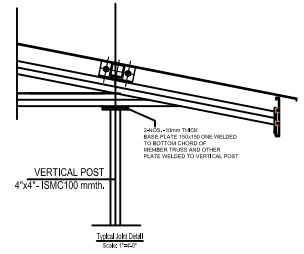

VERTICAL POST
4" x 4" ISMC 100 mm/m.

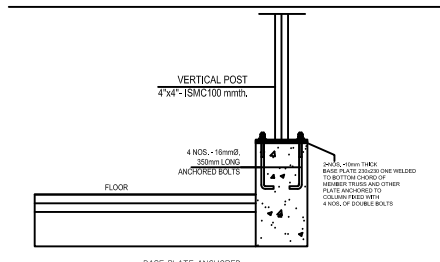

BASE PLATE ANCHORED TO RCC COLUMN 300x300

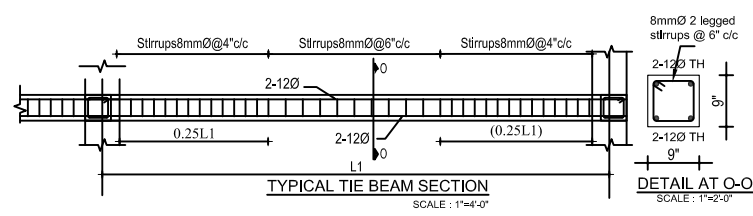

TYPICAL TIE BEAM SECTION
SCALE: 1"=4'-0"

DETAIL AT O-O
SCALE: 1"=2'-0"

CLEAR COVER OF CONCRETE :

SLAB	= 20mm
STAIRCASE	= 20mm
BEAM	= 25mm
COLUMN	= 40mm
FOOTING	= 75mm

Development length

DIA. (Ø)	Ld.
8	1'-9"
10	2'-0"
12	2'-6"
16	3'-3"
20	4'-0"

Ld. = Development length

REV	DATE	DESCRIPTION	DWN	CHD

ADDRESS
Nagarjun-01, Kathmandu

TITLE
STRUCTURAL DRAWINGS

STATUS
 -

SCALE
 AS GIVEN

DATE
 MAY_2020

DRAWN BY
 BA

CHECKED BY
 RG

PROJECT No. 0000 01



REV
 -