




FLOOR PLAN

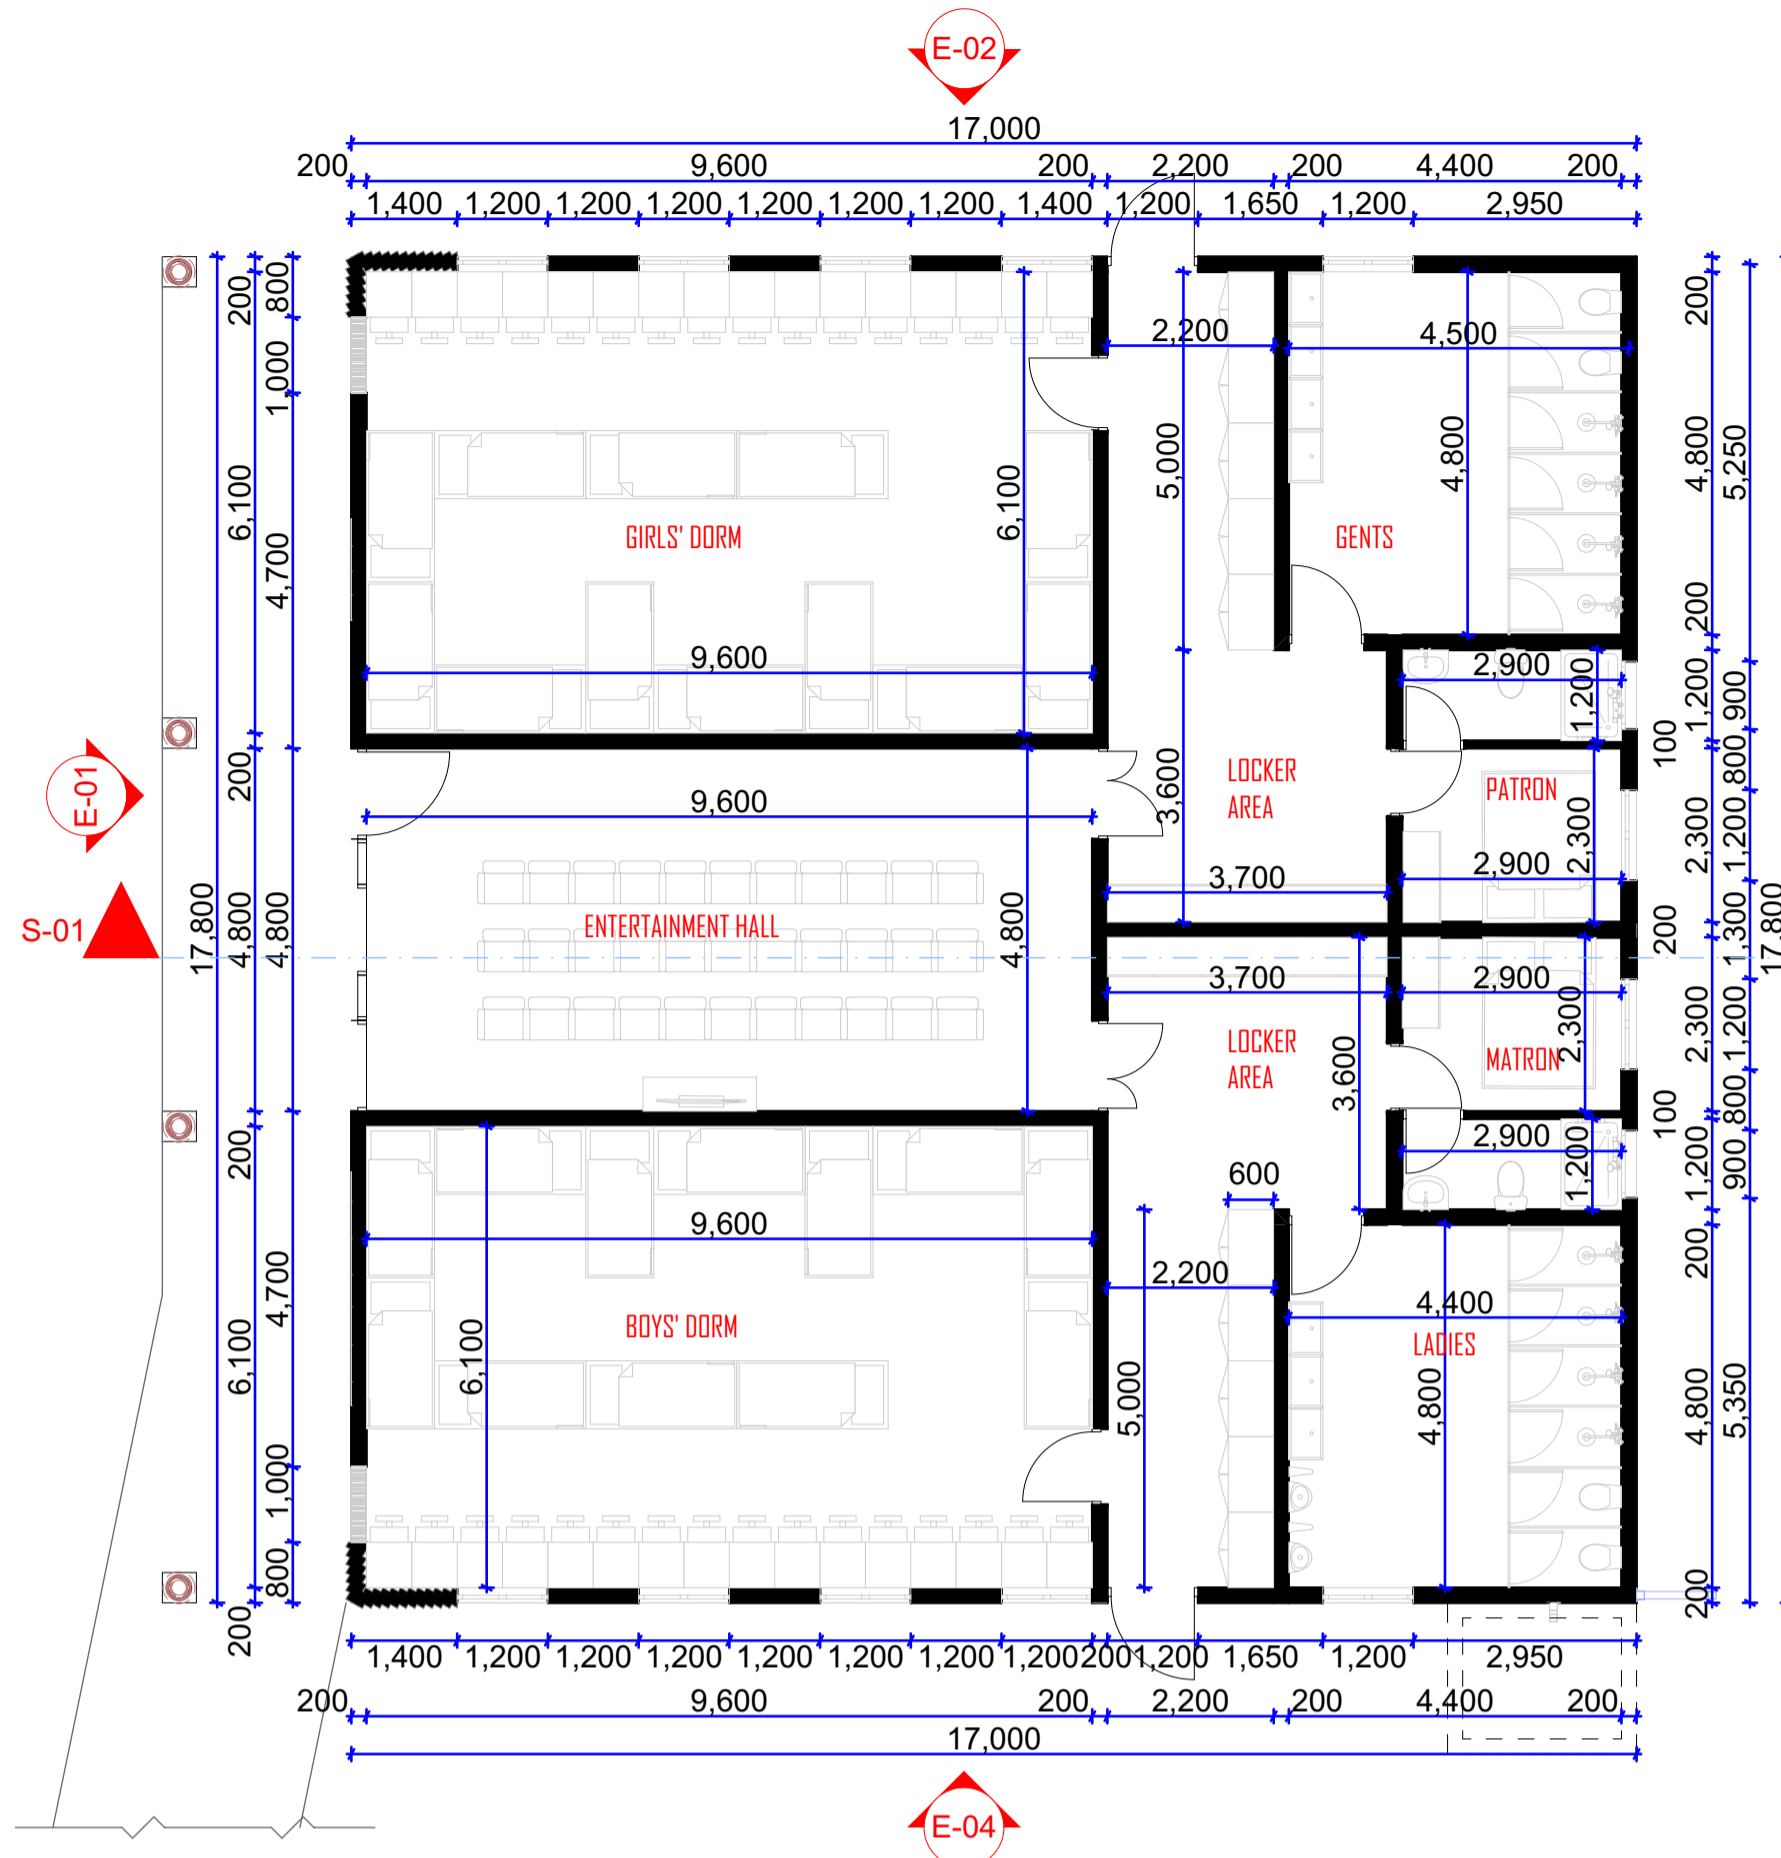


ROOF/CEILING PLAN

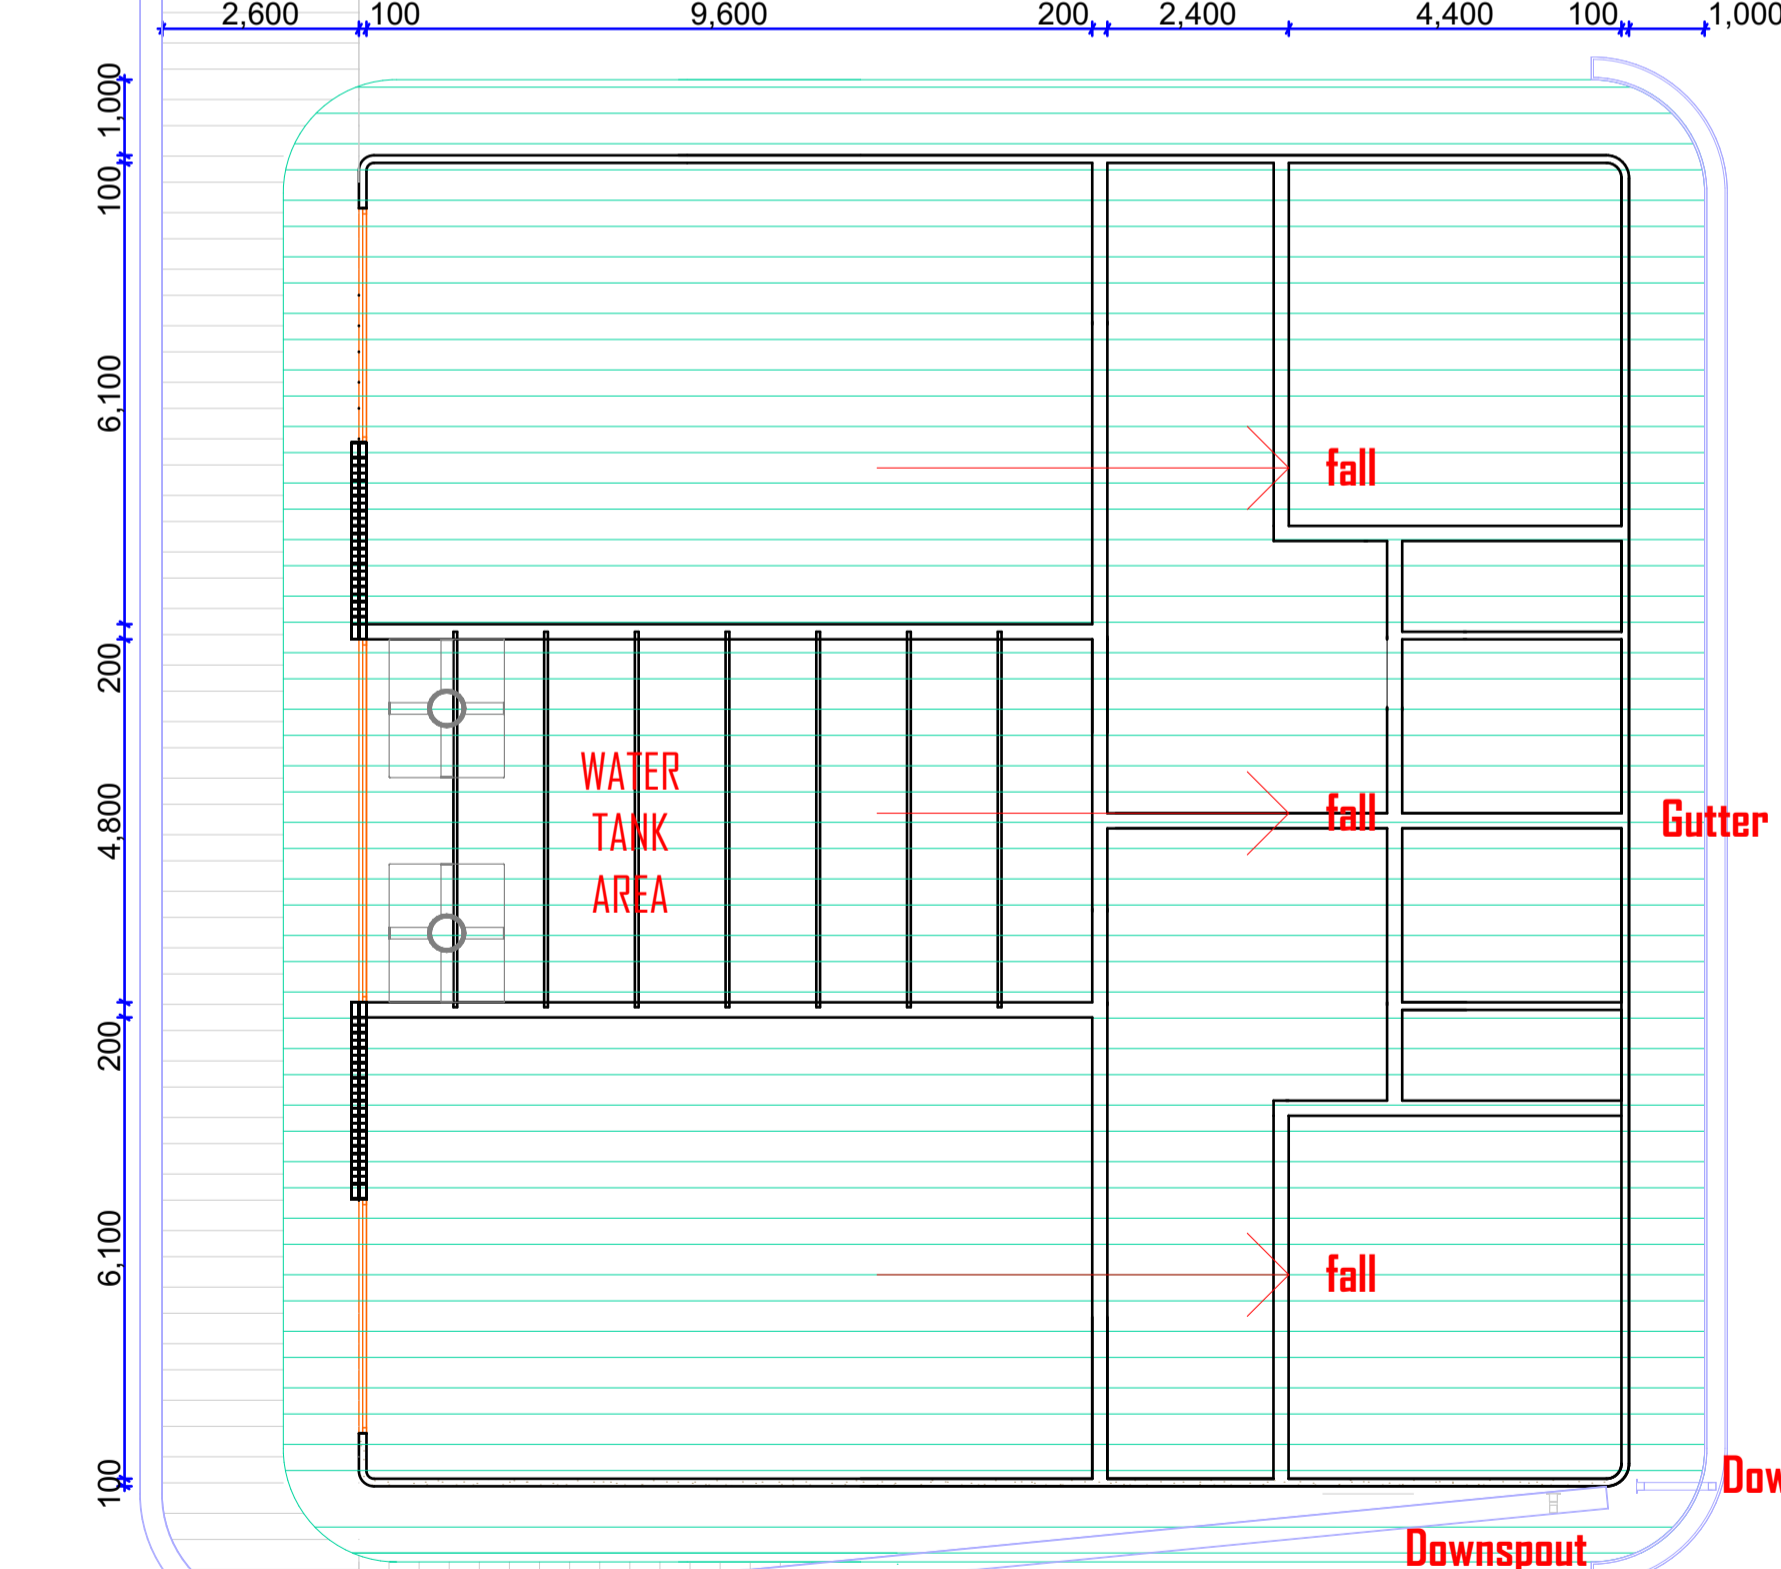


SECTION 01

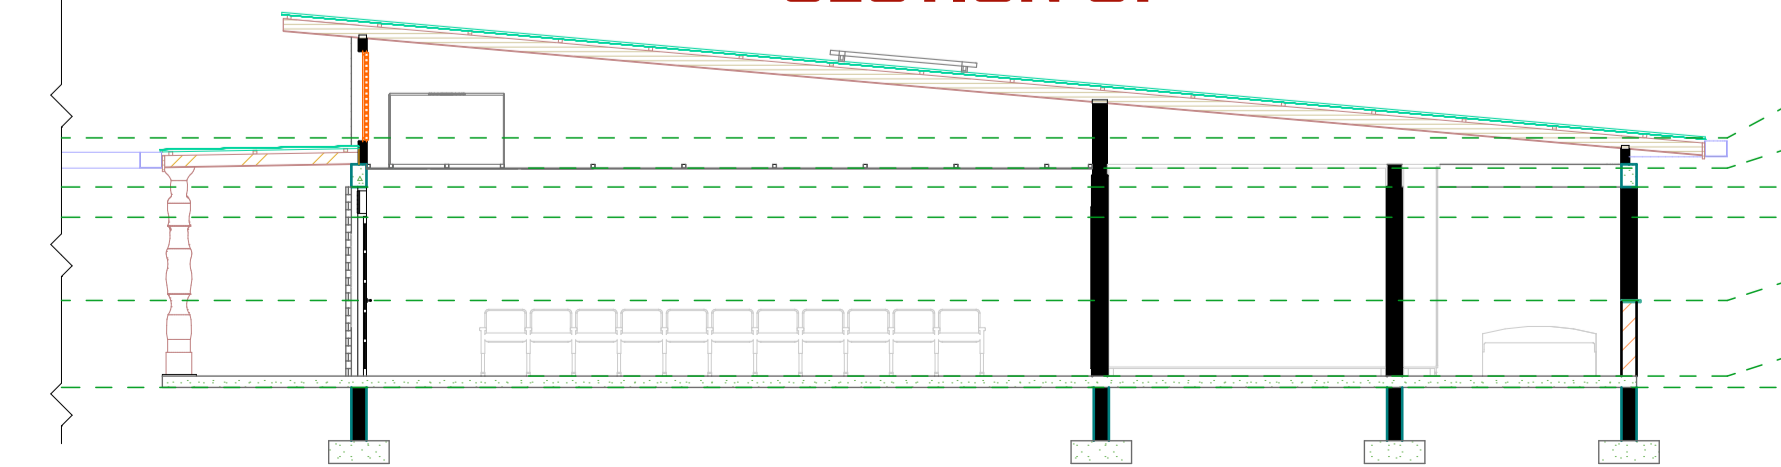


ELEVATION 01

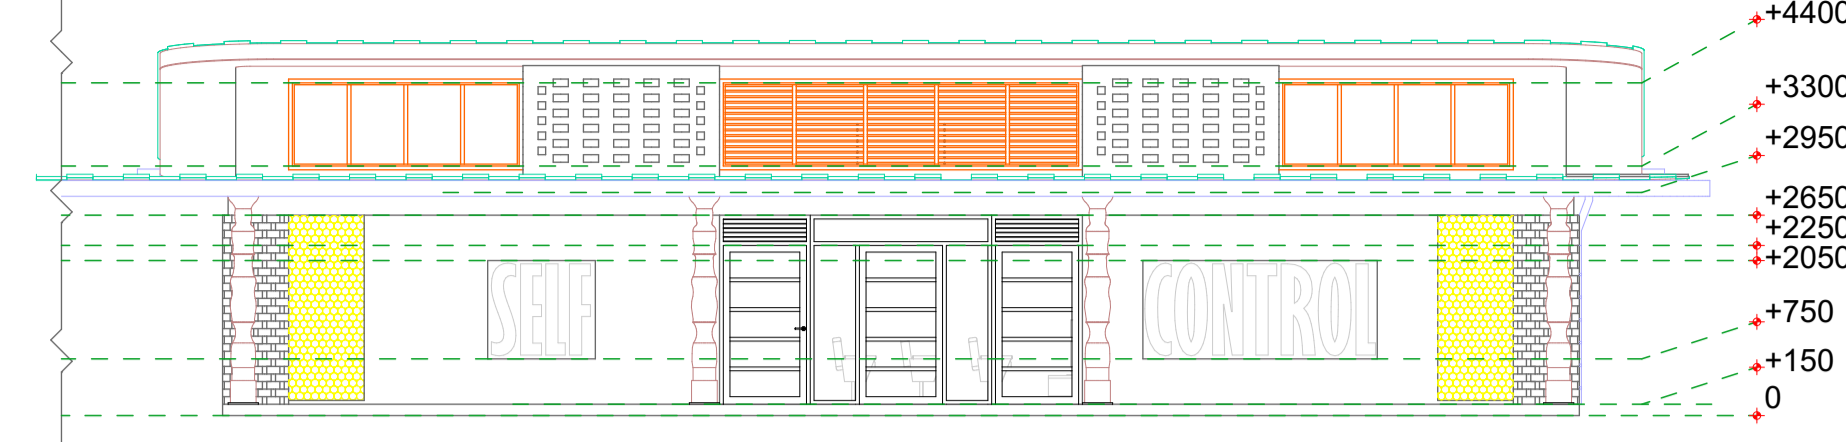


ELEVATION 03

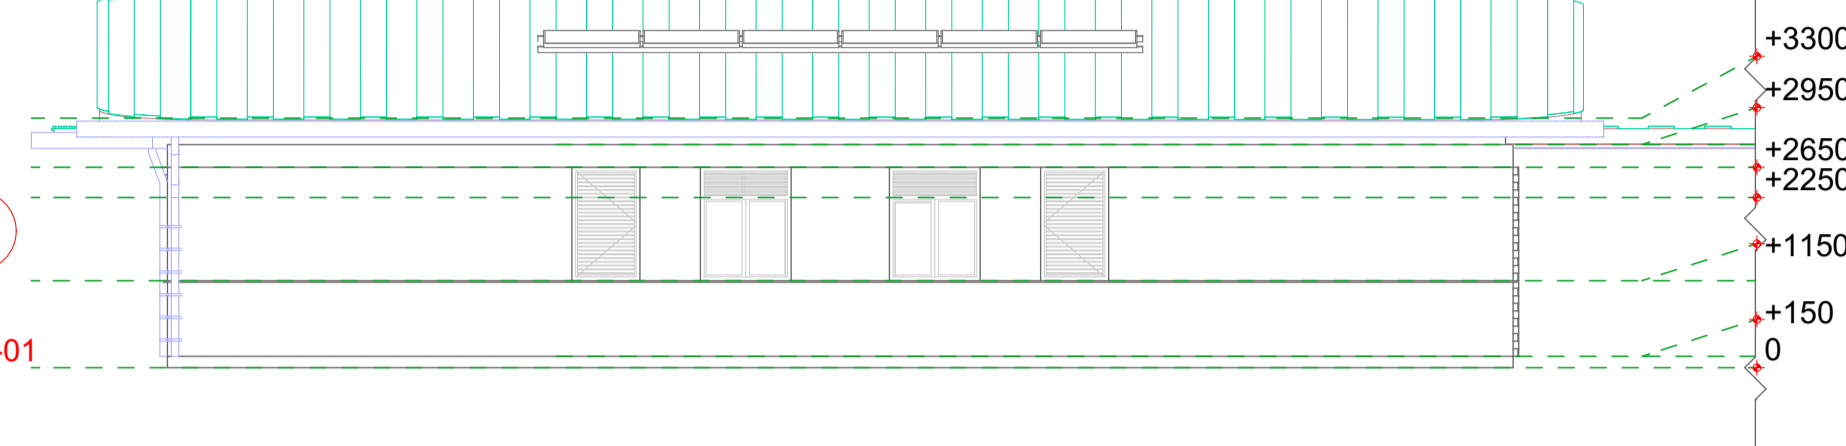

ELEVATION 02

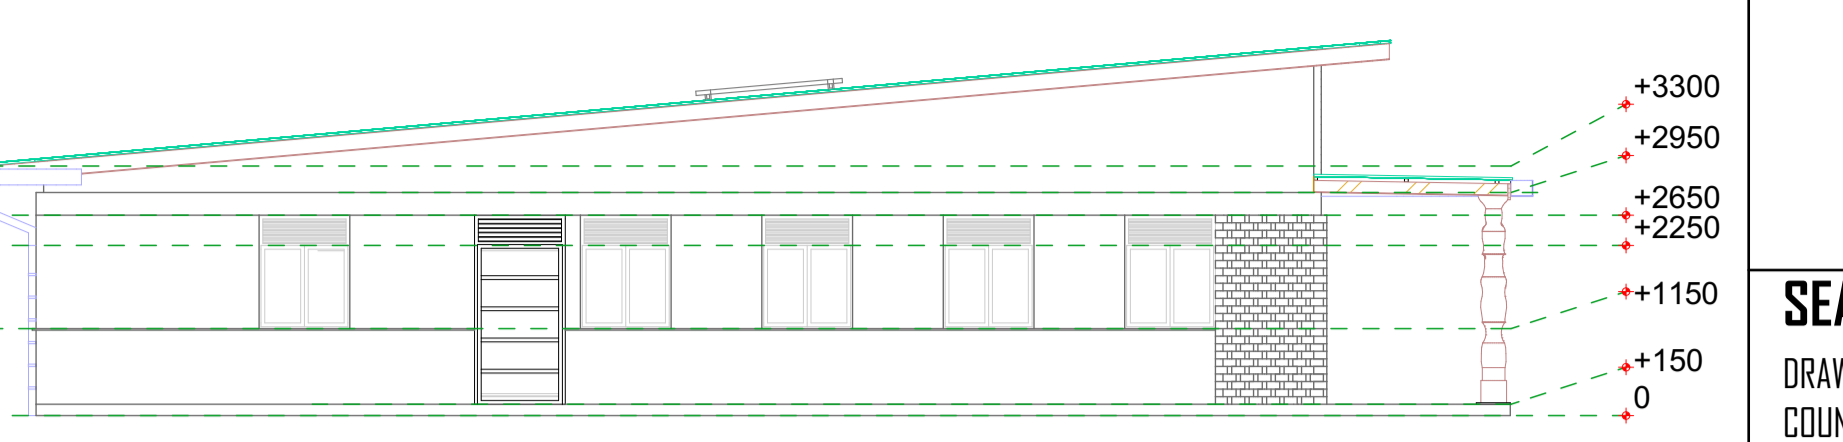

ELEVATION 04

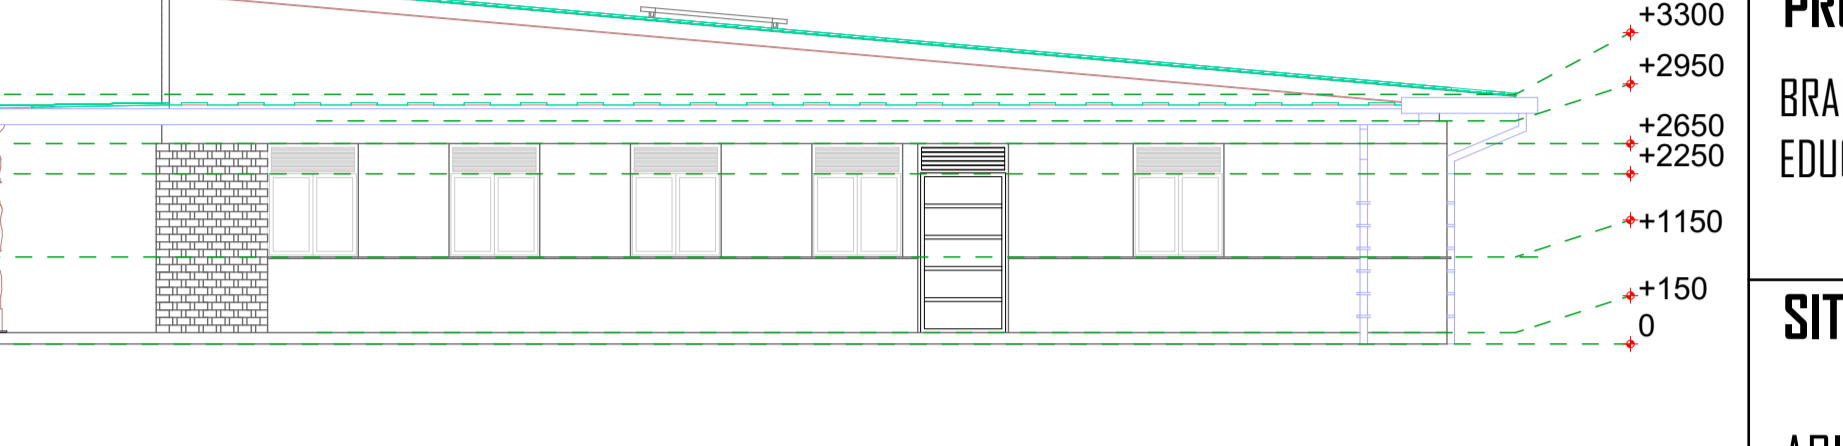

VIEWS



DEVELOPER:

SEAL:
 DRAWINGS TO BE REVIEWED BY IN-COUNTRY ARCHITECT AND ENGINEER.
 DRAWINGS NOT FOR CONSTRUCTION

PROJECT:
 BRAMBLE ALTERNATIVE EDUCATION CENTER

SITE LOCATION:
 ARIKANKI VILLAGE, NIGERIA

REVISIONS

DESCRIPTION:	DATE:

DRAWN BY: MAIMBA
CHECKED BY:
PLOT DATE:
SHEET NAME: DORM
SCALE: 1:100
SHEET NO: 8

AREAS SCHEDULE

ENTERTAINMENT HALL=48m ²
PATRON BEDROOM=7.92m ²
PATRON BATHROOM=4.29m ²
BOYS' LOCKER AREA=25.13m ²
BOYS' DORM AREA=65m ²
GENTS=24.96m ²
MATRON BEDROOM=7.92m ²
MATRON BATHROOM=4.29m ²
GIRLS' LOCKER AREA=25.13m ²
GIRLS' DORM AREA=65m ²
LADIES=24.96m ²
TOTAL= 302.60m²