



1 Ground Floor Plan
1 : 100

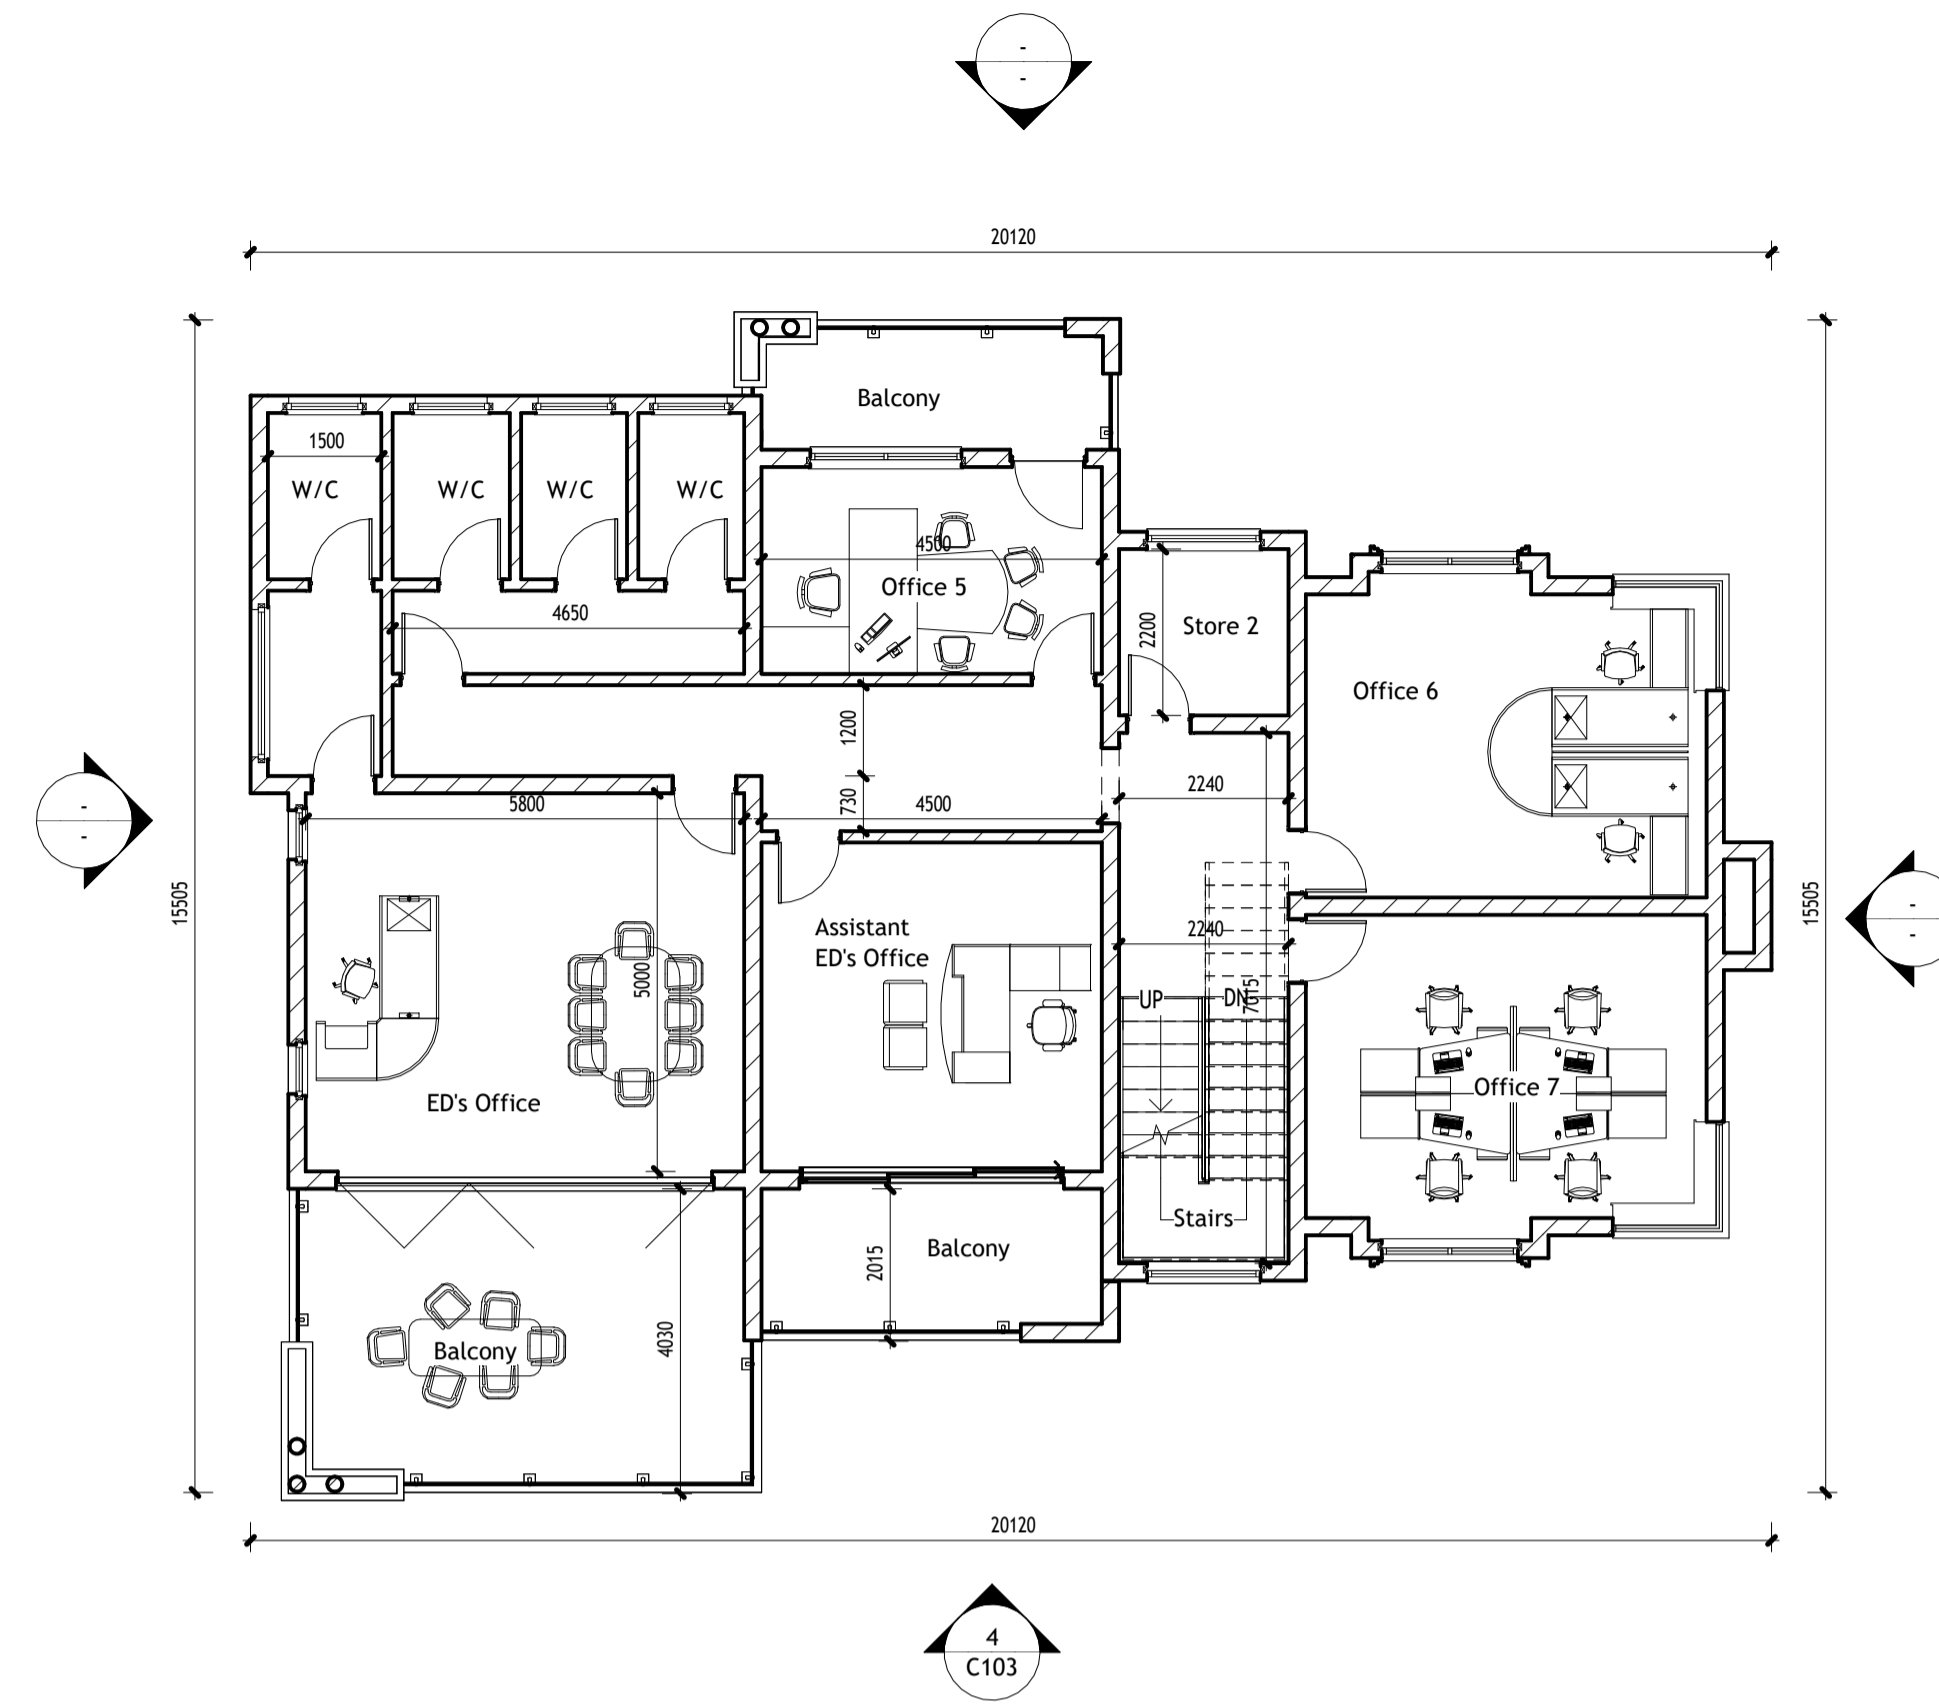

2 First Floor Plan
1 : 100

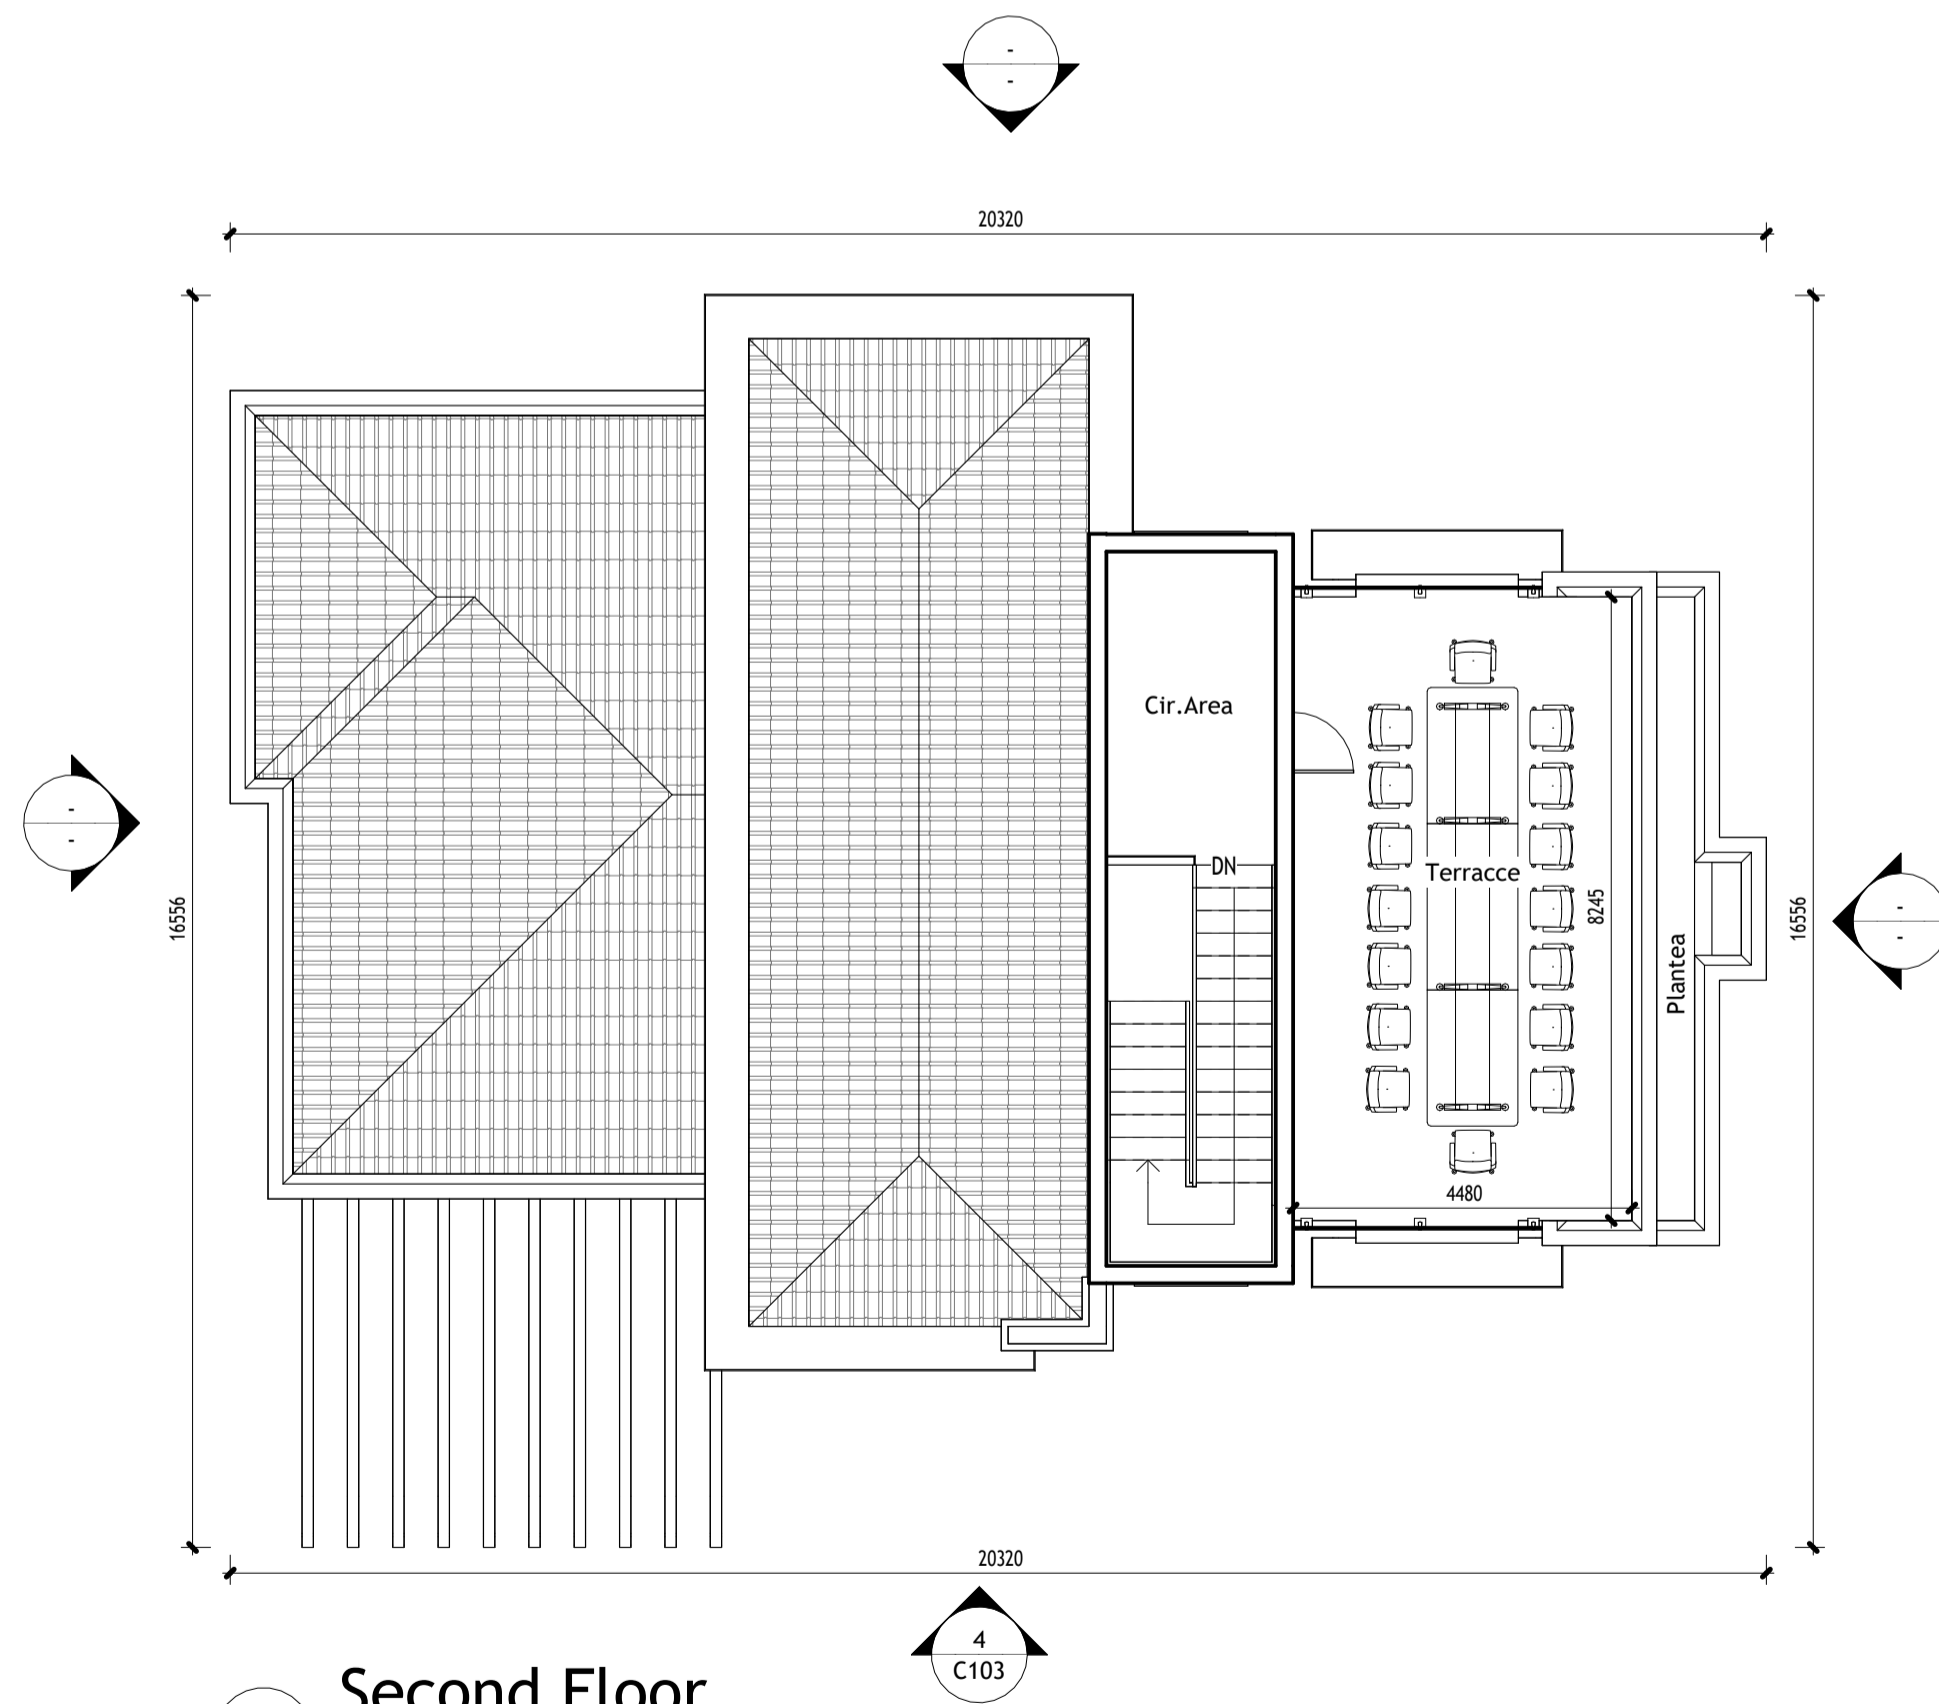

3 Second Floor
1 : 100



4 Elevation 1
1 : 100

NOTES.

1. This drawing is protected under copyright act and can not be used or reproduced in part or whole without Author's consent
2. Read only figured dimensions
3. All construction work is to comply with the latest B.S standard codes of practice, Local Authority By-Laws and Fire regulations
4. P.V denotes permanent ventilation and must be provided above all doors and windows where indicated as shown.
5. All walls less than 200mm thick to be reinforced with hoop iron at every alternate course.
6. Water meter to be 300mm above G.L
7. D.p.c denotes one layer of bituminous felt to be provided under all walls atleast 150mm above ground level.
8. All reinforced concrete works to structural engineers details and specification.
9. Provide one row of 600x600x50mm pre-cast or insitu concrete paving slabs around the building as splash apron unless otherwise stated.
10. Contractors must verify all dimensions and levels on site before commencement of works. Any discrepancies must be reported to the Architect before work is put in hand.
11. All levels shown are finished levels unless otherwise stated.
12. All surface beds to cast on well compacted and well consolidated murrum or sand infill where applicably stated.
13. Depth of foundation trenches to be at a min of 750mm below reduced ground level
14. All pipes and services to be at a min of 450mm below reduced ground level.
15. All Manhole covers in drive ways to be heavy duty covers.
16. The architect shall NOT accept any liability for works which he has not been expressly instructed in writing to supervise or for any omissions or deviations from his drawings nor shall he take responsibility for works handled by other nominated consultant/contractors

| DATE | DESCRIPTION |
|------|-------------|
|------|-------------|

CLIENT : Rural Smiles Foundation

PROJECT : Project Name

PROJECT TITLE :
Enter address here
Address Line 2


Date 3/23/2025 9:22:57 AM

Drawn by Author

Approved by

| | |
|---------|----------------|
| ARB no. | Scale 1:100 |
|---------|----------------|

| | |
|----------------|----------------------|
| DWG no. | Owners Signature: |
| Project Number | |

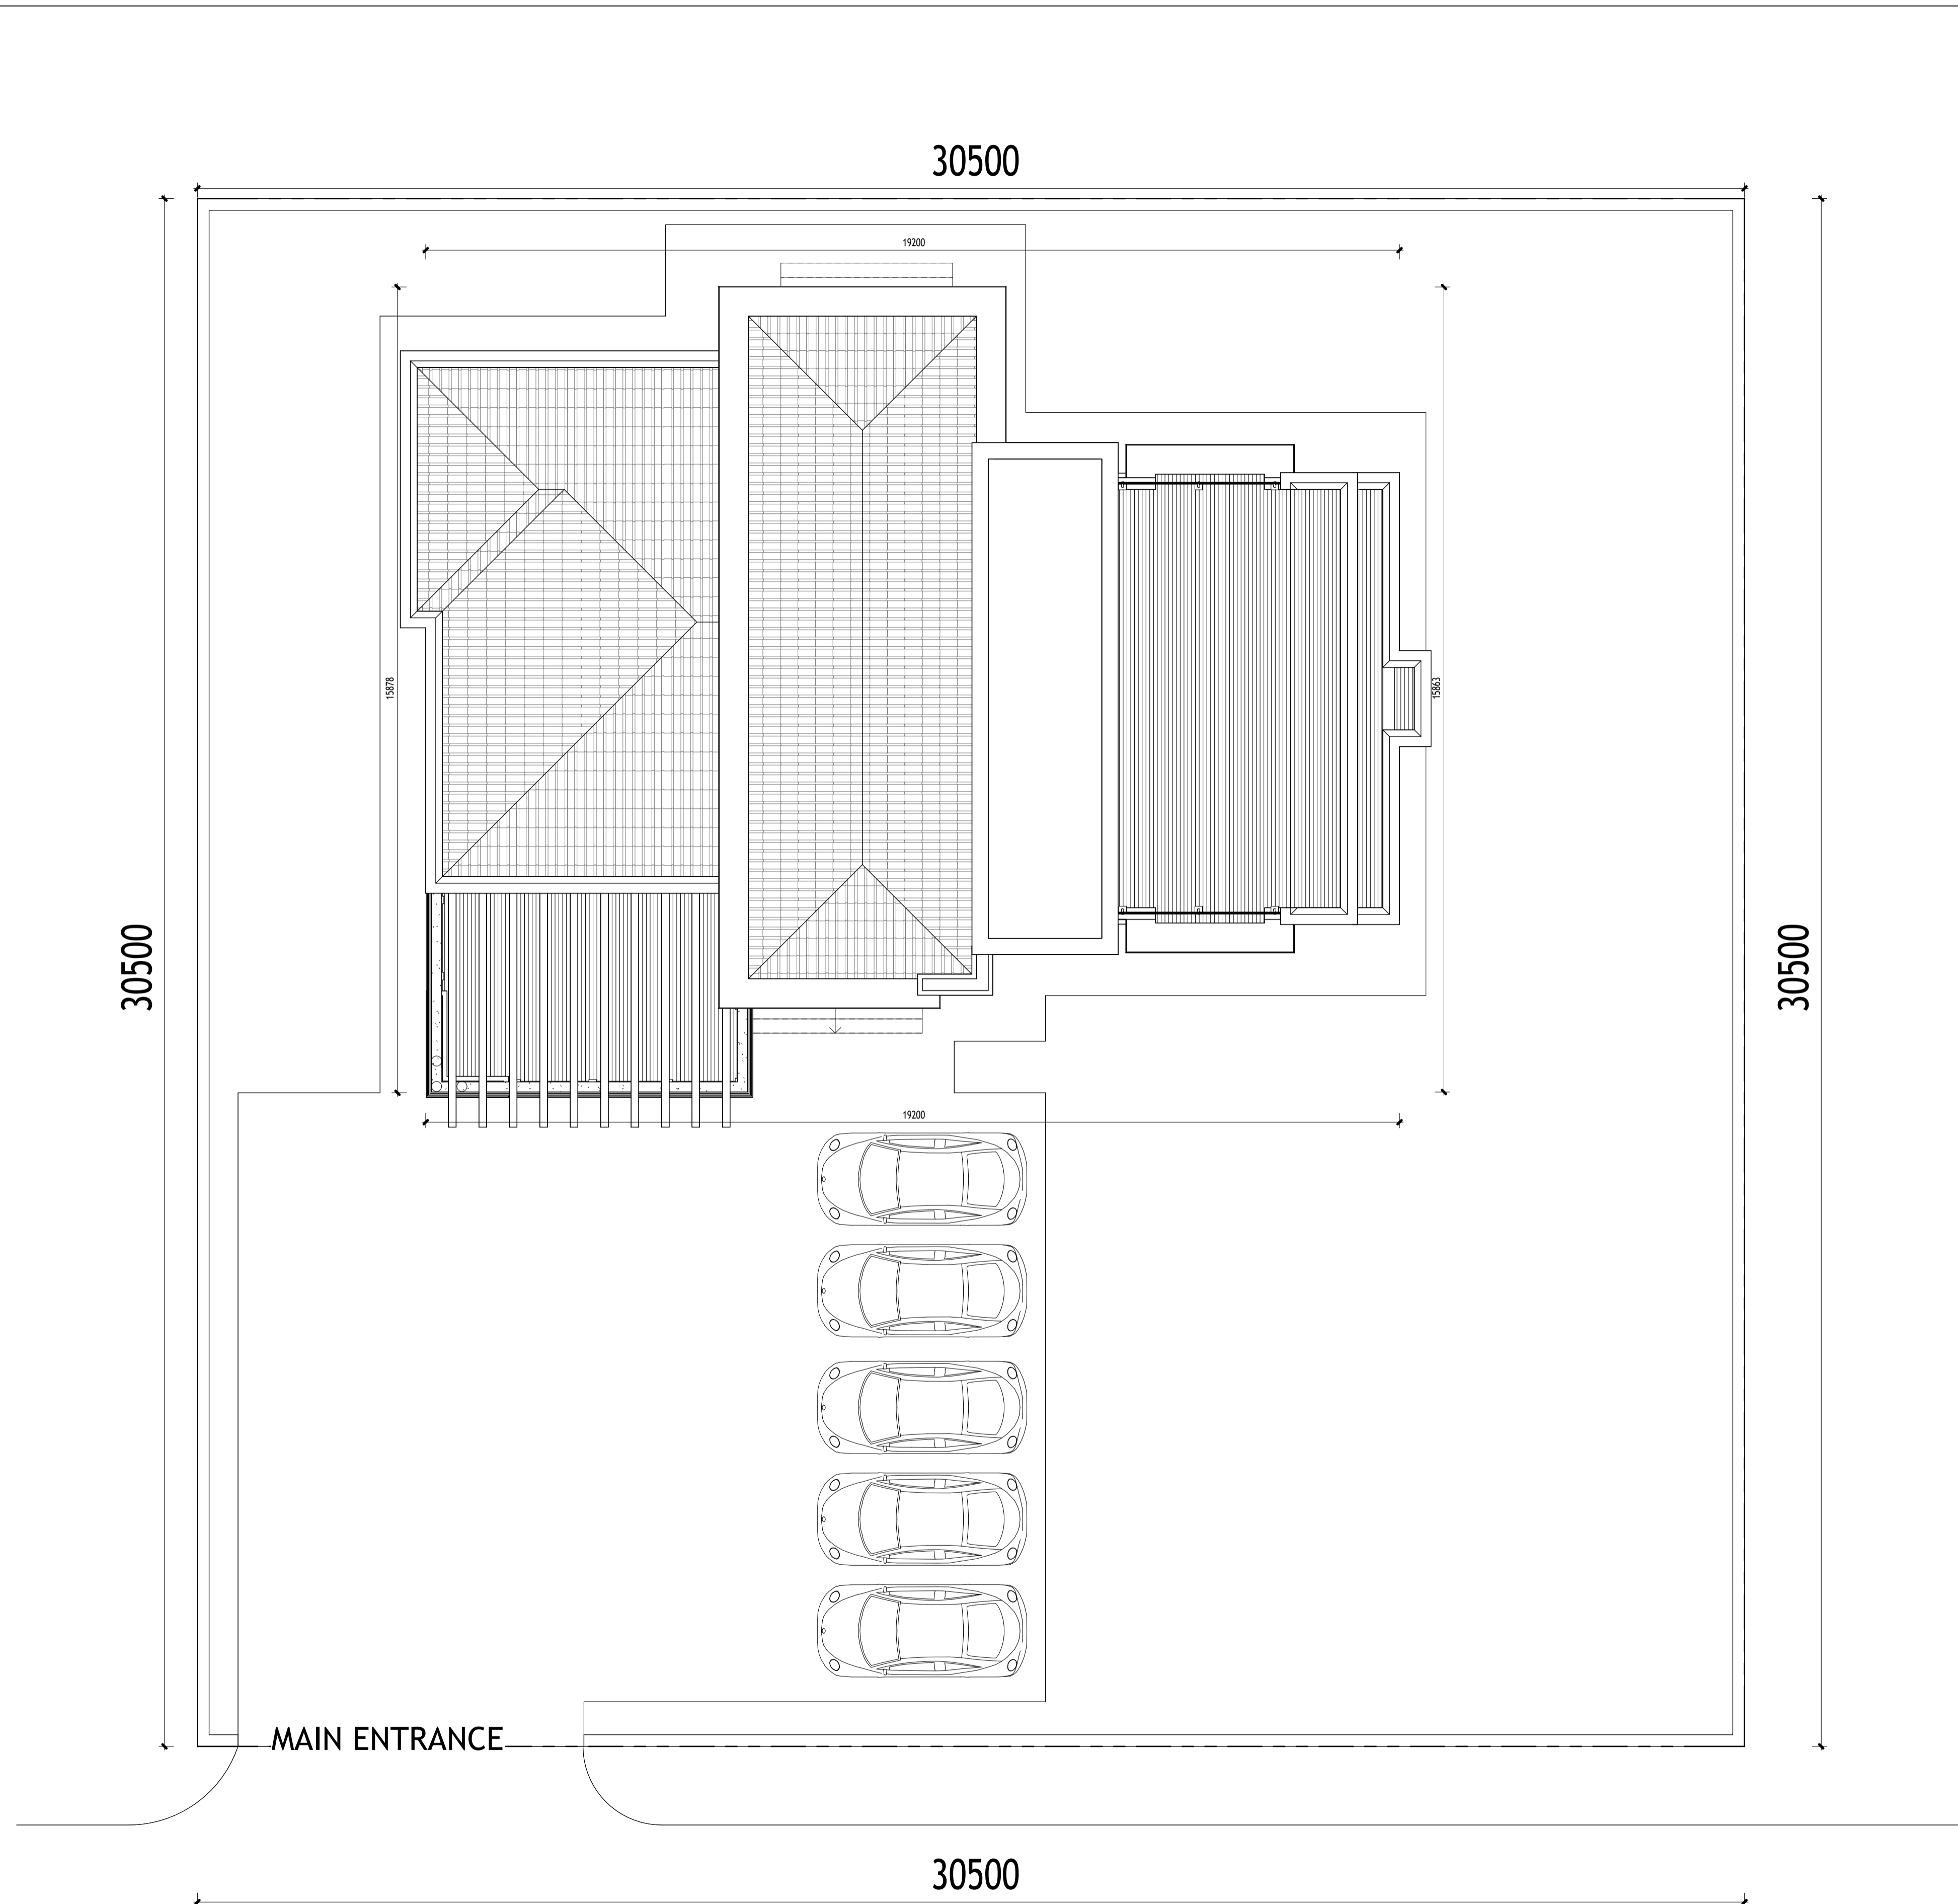

1 Site Plan
1 : 75

| NOTES. | |
|---------------------------|---|
| 1. | This drawing is protected under copyright act and can not be used or reproduced in part or whole without Author's consent |
| 2. | Read only figured dimensions |
| 3. | All construction work is to comply with the latest B.S standard codes of practice, Local Authority By-Laws and Fire regulations |
| 4. | P.V denotes permanent ventilation and must be provided above all doors and windows where indicated as shown. |
| 5. | All walls less than 200mm thick to be reinforced with hoop iron at every alternate course. |
| 6. | Water meter to be 300mm above G.L |
| 7. | D.p.c denotes one layer of bituminous felt to be provided under all walls atleast 150mm above ground level. |
| 8. | All reinforced concrete works to structural engineers details and specification. |
| 9. | Provide one row of 600x600x50mm th pre-cast or insitu concrete paving slabs around the building as splash apron unless otherwise stated. |
| 10. | Contractors must verify all dimensions and levels on site before commencement of works. Any discrepancies must be reported to the Architect before work is put in hand. |
| 11. | All levels shown are finished levels unless otherwise stated. |
| 12. | All surface beds to cast on well compacted and well consolidated murrum or sand infill where applicably stated. |
| 13. | Depth of foundation trenches to be at a min of 750mm below reduced ground level |
| 14. | All pipes and services to be at a min of 450mm below reduced ground level. |
| 15. | All Manhole covers in drive ways to be heavy duty covers. |
| 16. | The architect shall NOT accept any liability for works which he has not been expressly instructed in writing to supervise or for any omissions or deviations from his drawings nor shall he take responsibility for works handled by other nominated consultant/contractors |
| | |
| DATE | DESCRIPTION |
| CLIENT : | Rural Smiles Foundation |
| PROJECT : | Project Name |
| PROJECT TITLE : | Enter address here Address Line 2 |
| Date | 3/23/2025 9:22:58 AM |
| Drawn by | Author |
| Approved by | |
| ARB no. | Scale 1:100 |
| DWG no. Project Number | Owners Signature: |