

**LEGAL DESCRIPTION**

LOT 10, BLOCK 28  
 PALMONA PARK, UNIT 2  
 LEE COUNTY, FLORIDA

??-44-26-08-00075.0050

**SITE PLAN**

SCALE: 1" = 10'-0"

353 SAN DIEGO STREET


A RESIDENCE FOR:

**Affordable Homeownership**

AUGUST 21, 2019

8498 BEACON BLVD.  
 FORT MYERS, FL.  
 33907-3005  
 PHONE :  
 (239) 561-8632



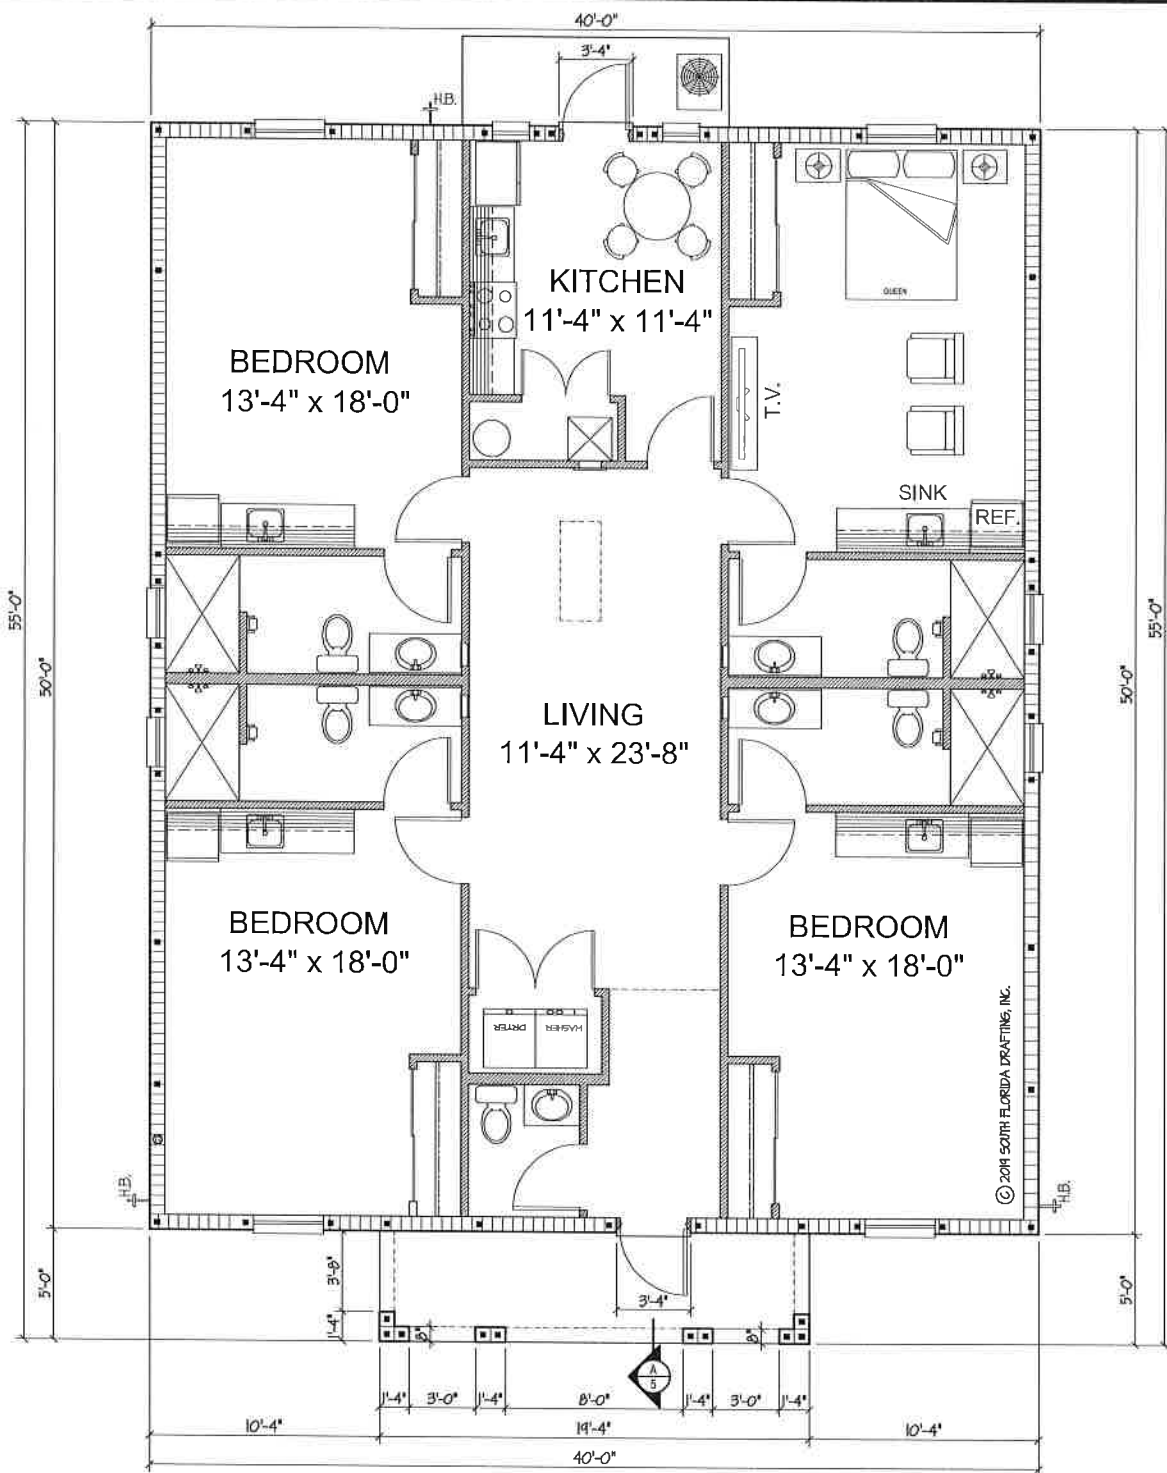

© 2014 SOUTH FLORIDA DRAFTING, INC.

**AREA TABULATION**

|              |             |
|--------------|-------------|
| LIVING       | 2000        |
| ENTRY        | 97          |
| <b>TOTAL</b> | <b>2097</b> |



A RESIDENCE FOR:

**Affordable Homeownership**

AUGUST 21, 2019

8498 BEACON BLVD.  
 FORT MYERS, FL.  
 33907-3005  
 PHONE :  
 (239) 561-8632



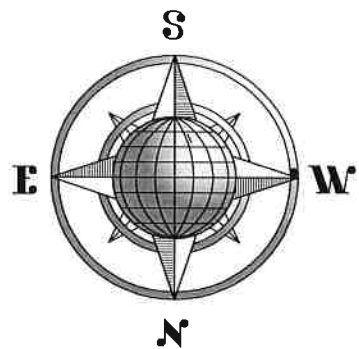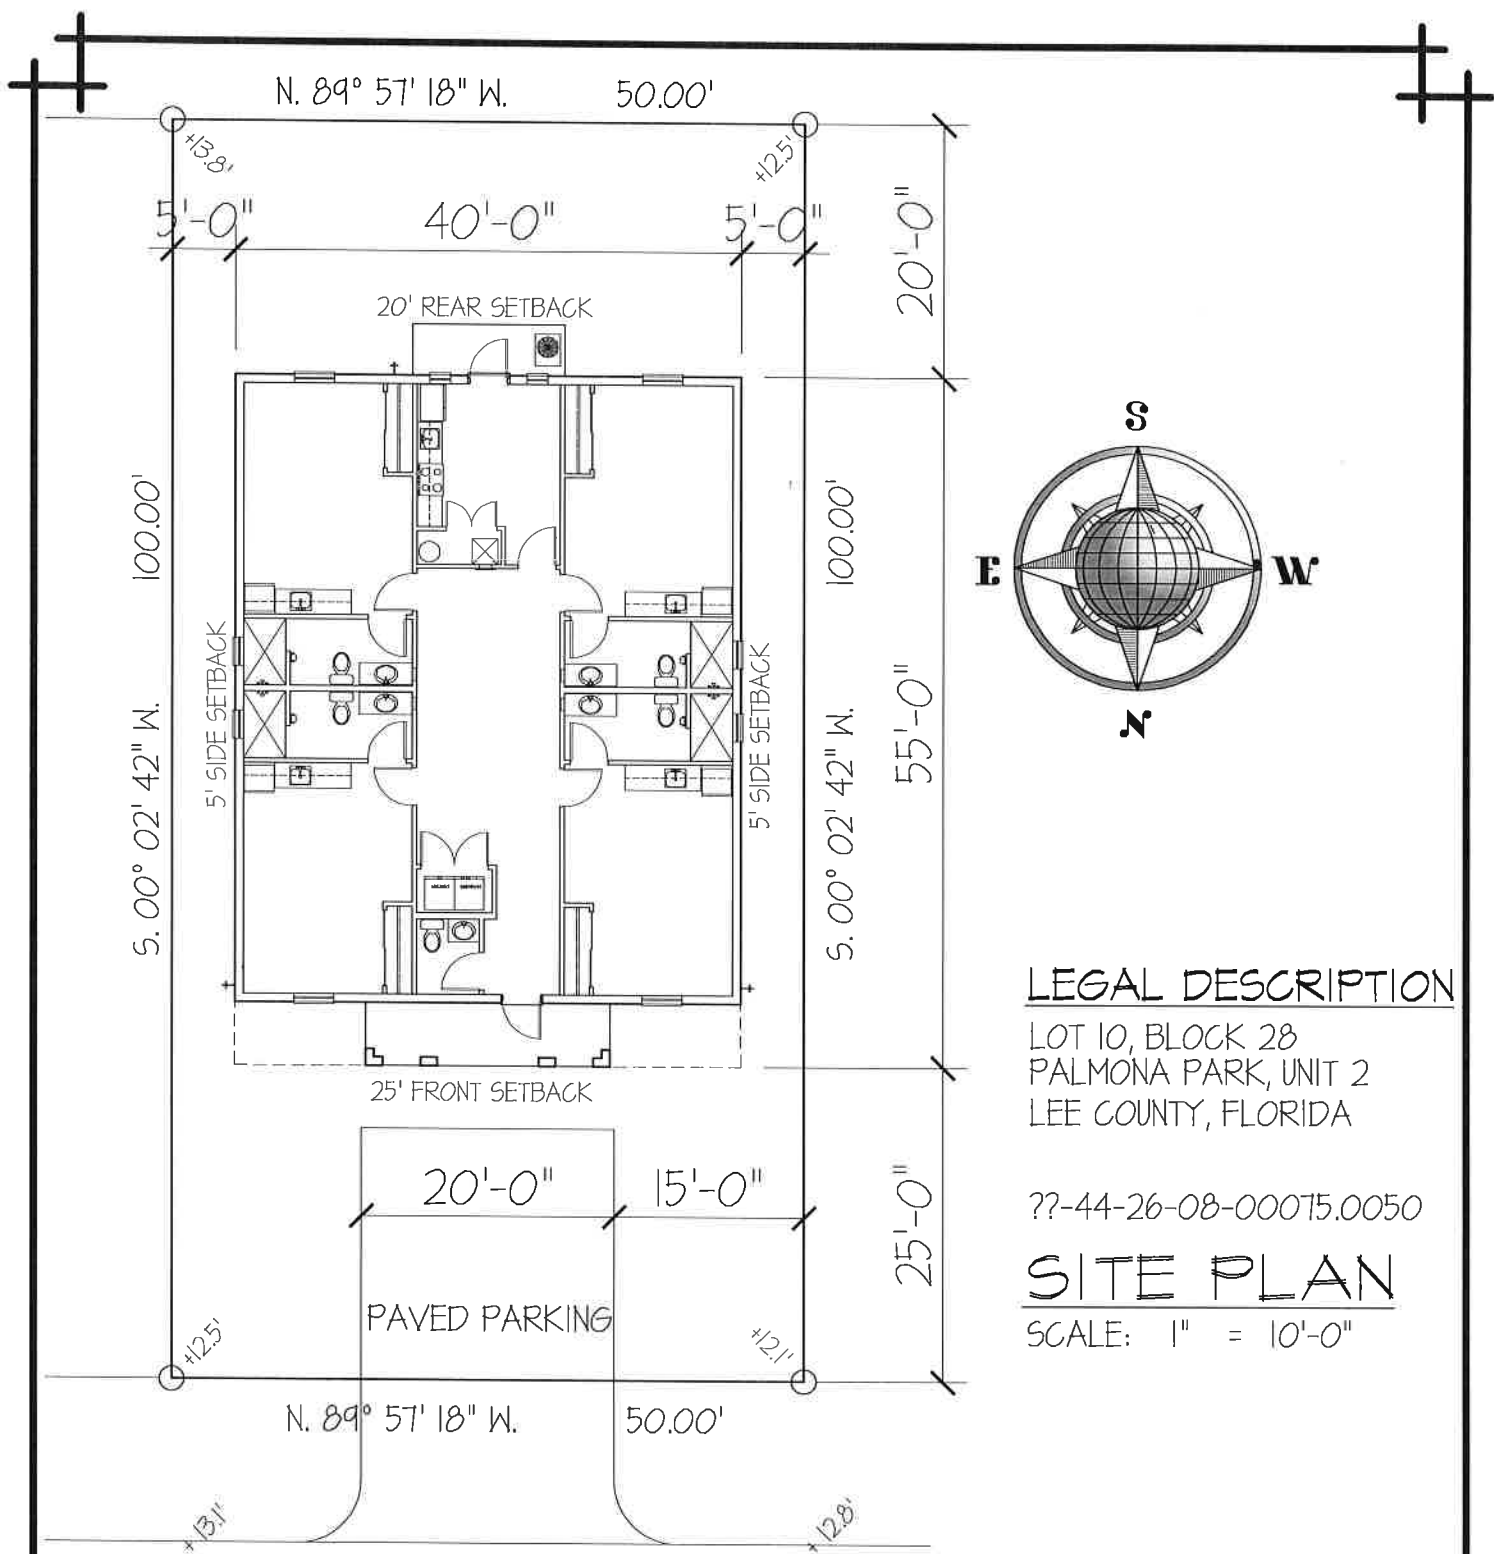

**LEGAL DESCRIPTION**

LOT 10, BLOCK 28  
 PALMONA PARK, UNIT 2  
 LEE COUNTY, FLORIDA

??-44-26-08-00075.0050

**SITE PLAN**


SCALE: 1" = 10'-0"

353 SAN DIEGO STREET

A RESIDENCE FOR:  
**Affordable Homeownership**  
 AUGUST 21, 2019

8498 BEACON BLVD.  
 FORT MYERS, FL.  
 33907-3005  
 PHONE :  
 (239) 561-8632



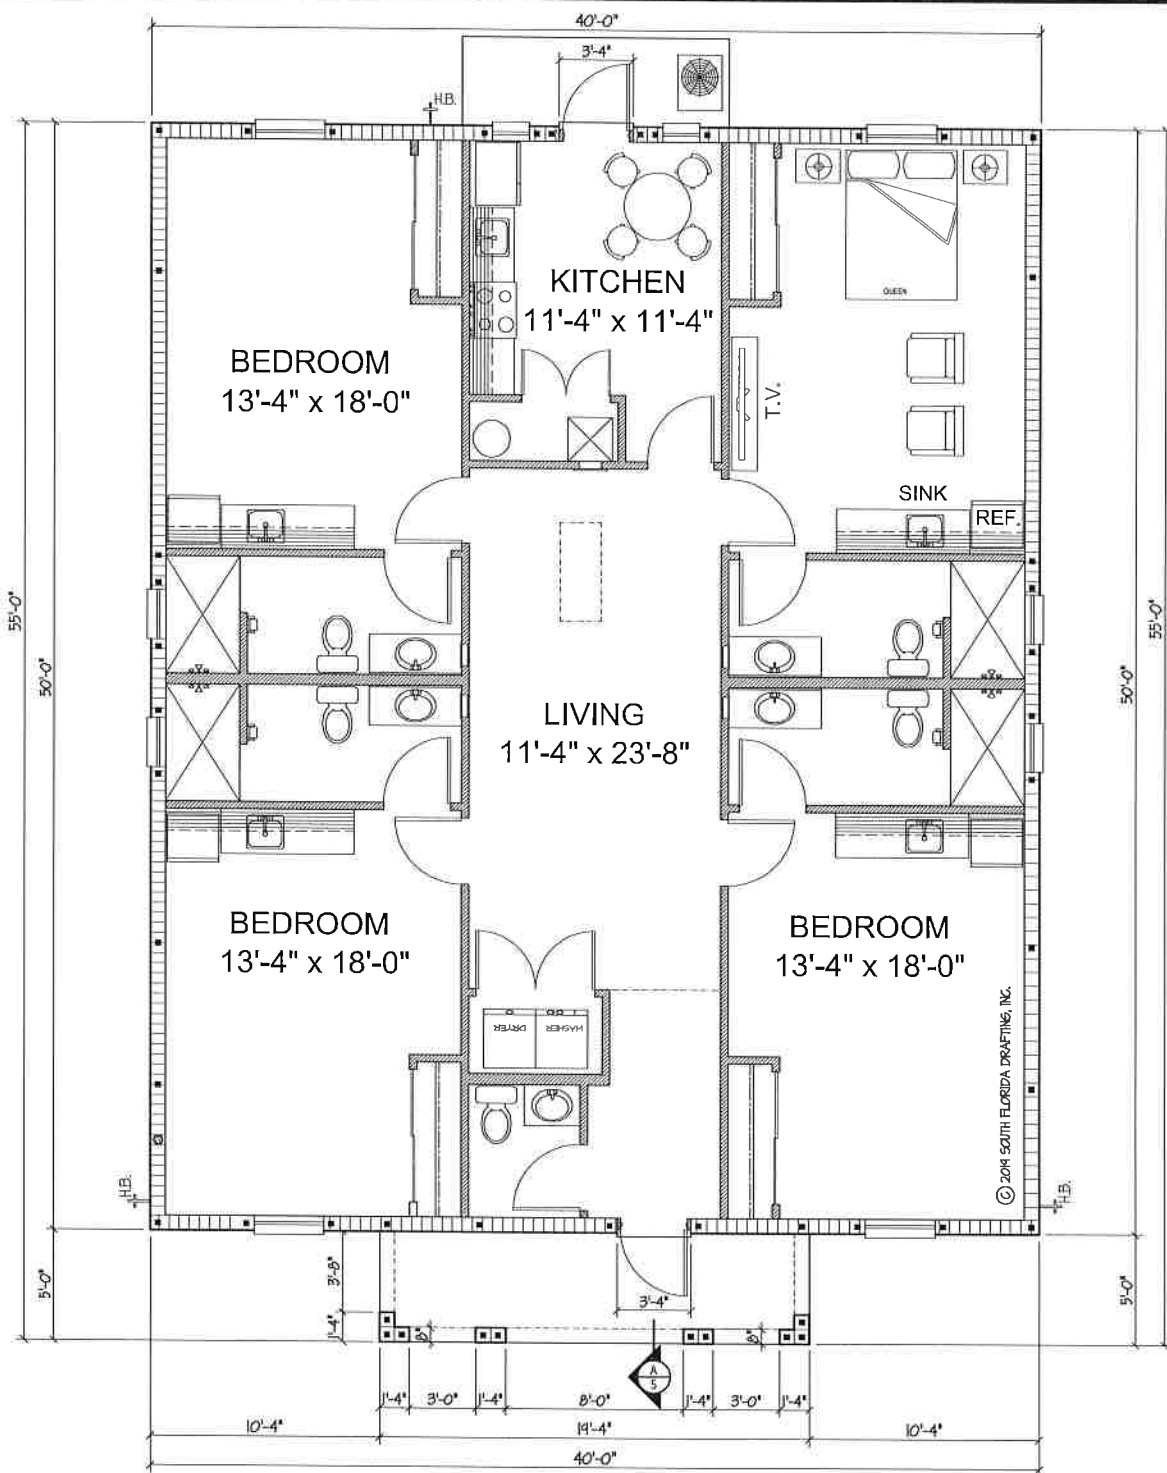

**AREA TABULATION**

|              |             |
|--------------|-------------|
| LIVING       | 2000        |
| ENTRY        | 97          |
| <b>TOTAL</b> | <b>2097</b> |

A RESIDENCE FOR:

**Affordable Homeownership**

AUGUST 21, 2019

8498 BEACON BLVD.  
 FORT MYERS, FL.  
 33907-3005  
 PHONE :  
 (239) 561-8632

