

FRONT SIDE ELEVATION

PROPOSED HOSTEL BUILDING FOR
HANDICAPPED WELFARE AND REHABILITATION CENTRE

Shital A. Kadam


SHITAL A. KADAM

B. Arch.

Architect & Interior Designer

SHITAL A KADAM

ARCHITECT & INTERIOR DESIGNER
AT SATARA

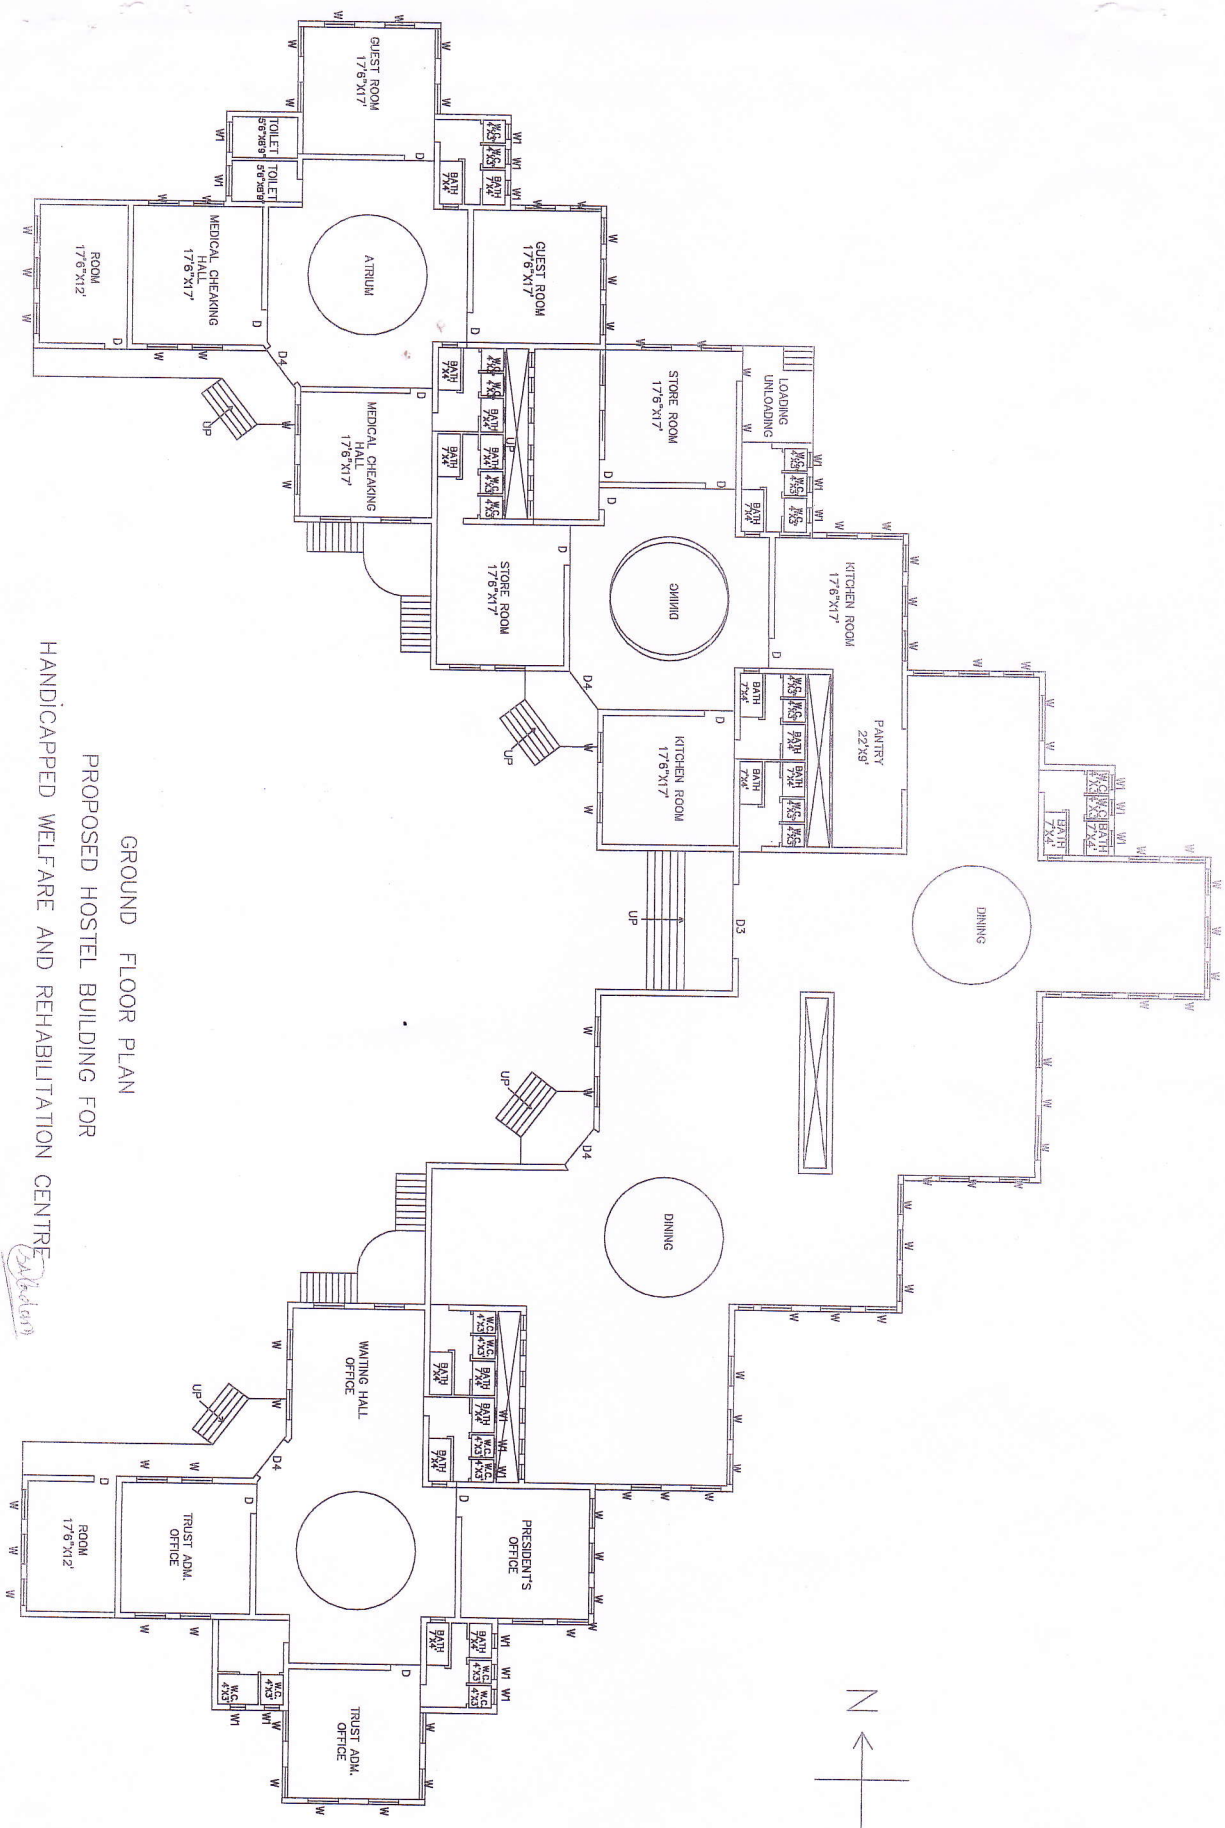


GROUND FLOOR PLAN
PROPOSED HOSTEL BUILDING FOR
HANDICAPPED WELFARE AND REHABILITATION CENTRE

SHITAL A. KADAM

A. Arch.
Architect & Interior Designer

SHITAL A. KADAM

ARCHITECT & INTERIOR DESIGNER
SATARA

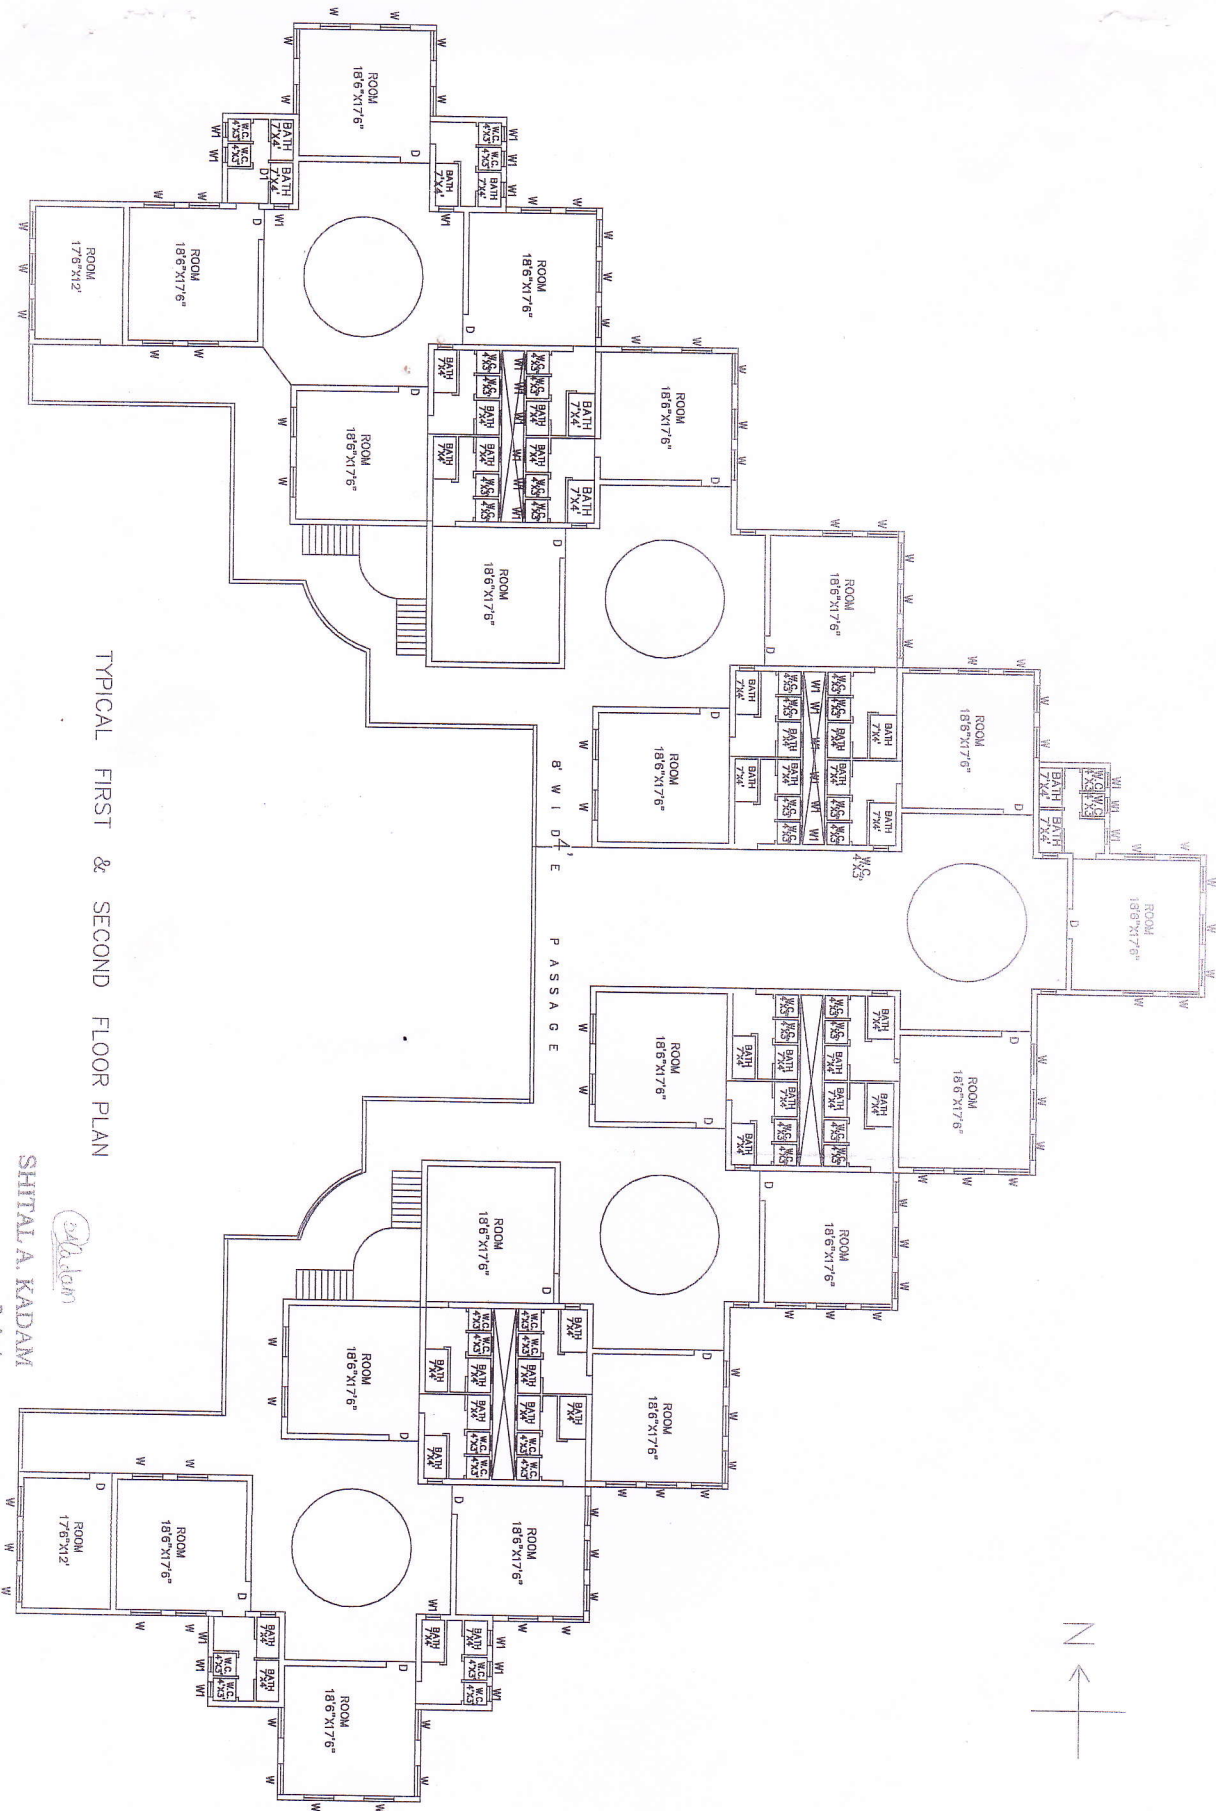

TYPICAL FIRST & SECOND FLOOR PLAN

PROPOSED HOSTEL BUILDING FOR
HANDICAPPED WELFARE AND REHABILITATION CENTRE

SHITAL A. KADAM
B. Arch.
Architect & Interior Designer

SHITAL A KADAM
ARCHITECT & INTERIOR DESIGNER
AT SATARA