


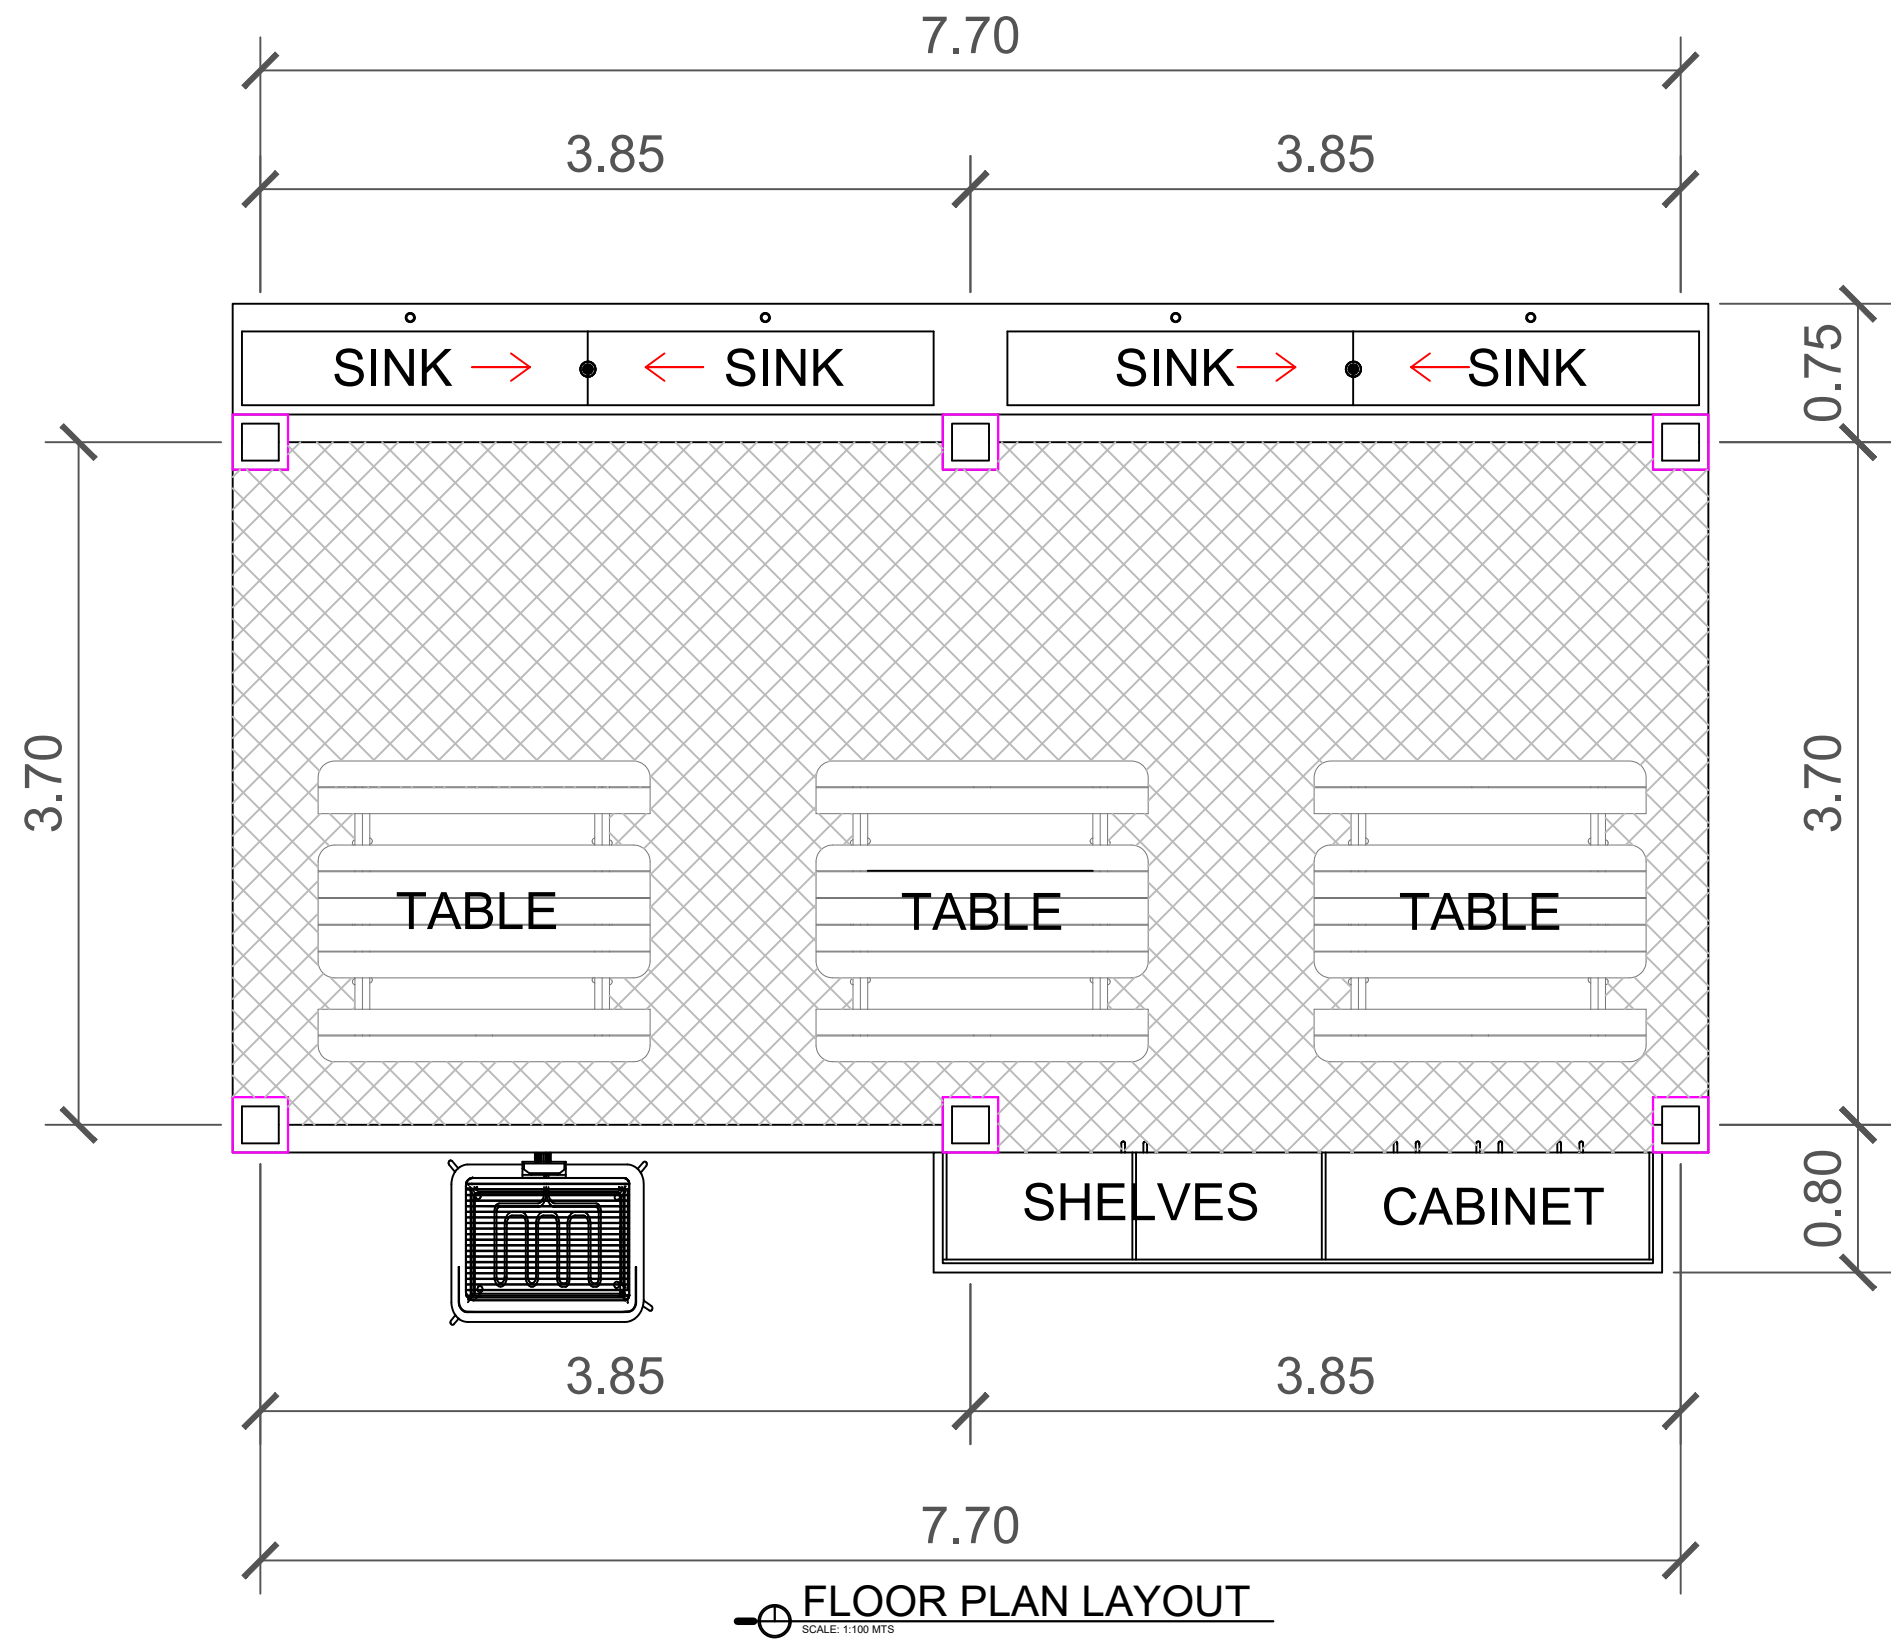

CHECKED BY :	SEAL:	REG NO :	PROJECT TITLE :	SHT.NO.
		VALIDITY :	PROPOSED CONSTRUCTION OF LIVELIHOOD SHELTER FOR FISH DEBONING	A2/3 3
		PTR NO :		
CIVIL ENGINEER		DATE ISSUE : PLACE :		
		TIN:	LOCATION : BARANGAY BUENAVISTA, PALOMPON, LEYTE	