




ELEVATION 01

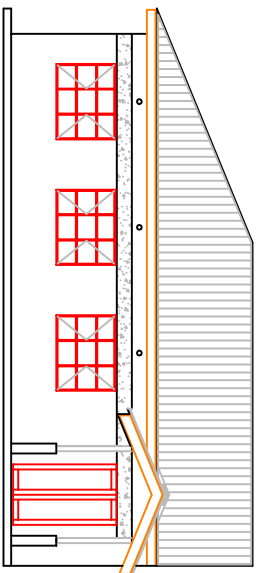


ELEVATION 02

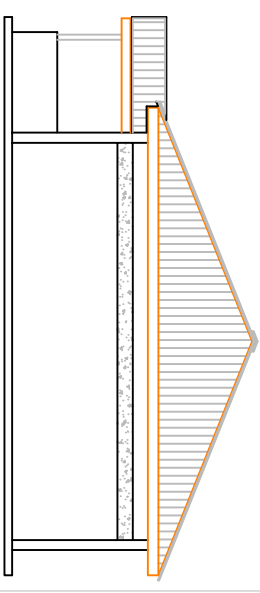


ELEVATION 03

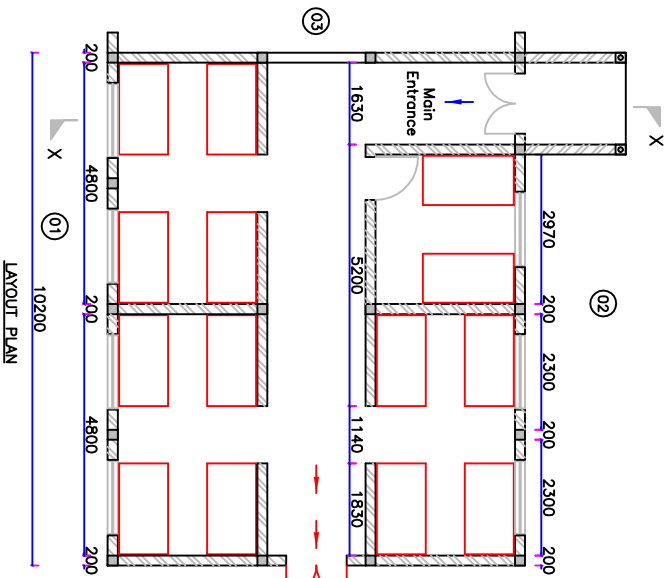

LAYOUT PLAN

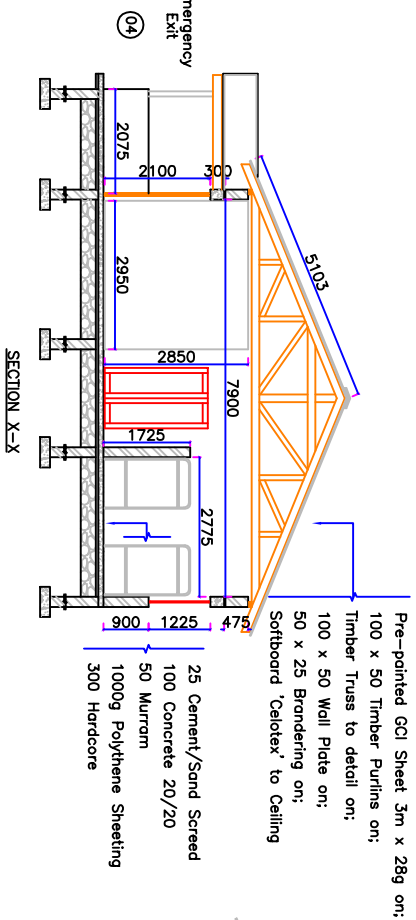

SECTION X-X

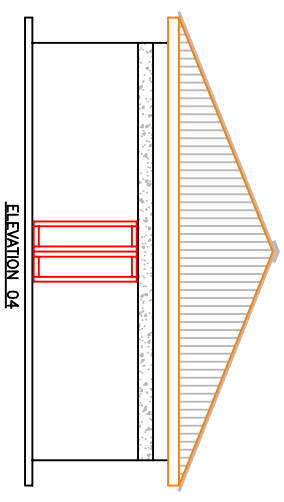

ELEVATION 04

Note: All Dimensions are in Millimetres

Project: Proposed Dormitory at Mwitumba Secondary School	Design: J. Ngeso	Checked:	Title: Plan, Elevations & Sections	Status:	Drg.No.:
	Drawn: J. Ngeso	Approved:		Scale: N.T.S	Date: 13th May 2019