

J I A



2019/8/31


Project name
Nepal temporary housing relocation

Drawing name
Atype (1K+2LDK) Elevation

Scale
S=1:50

No.
A-3

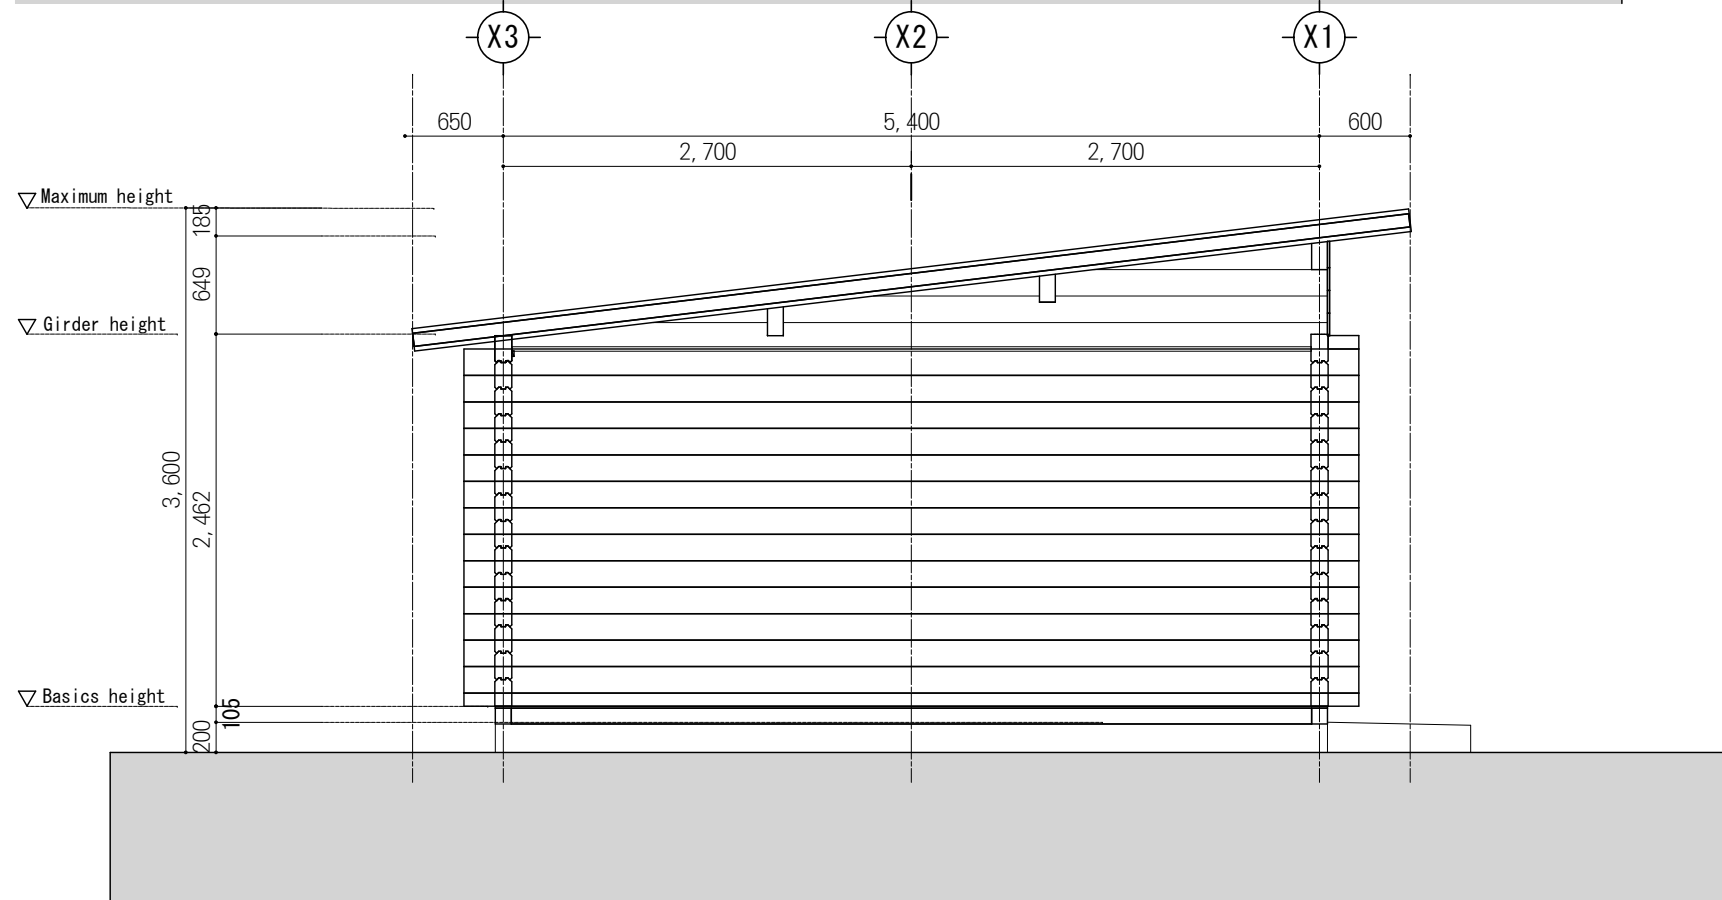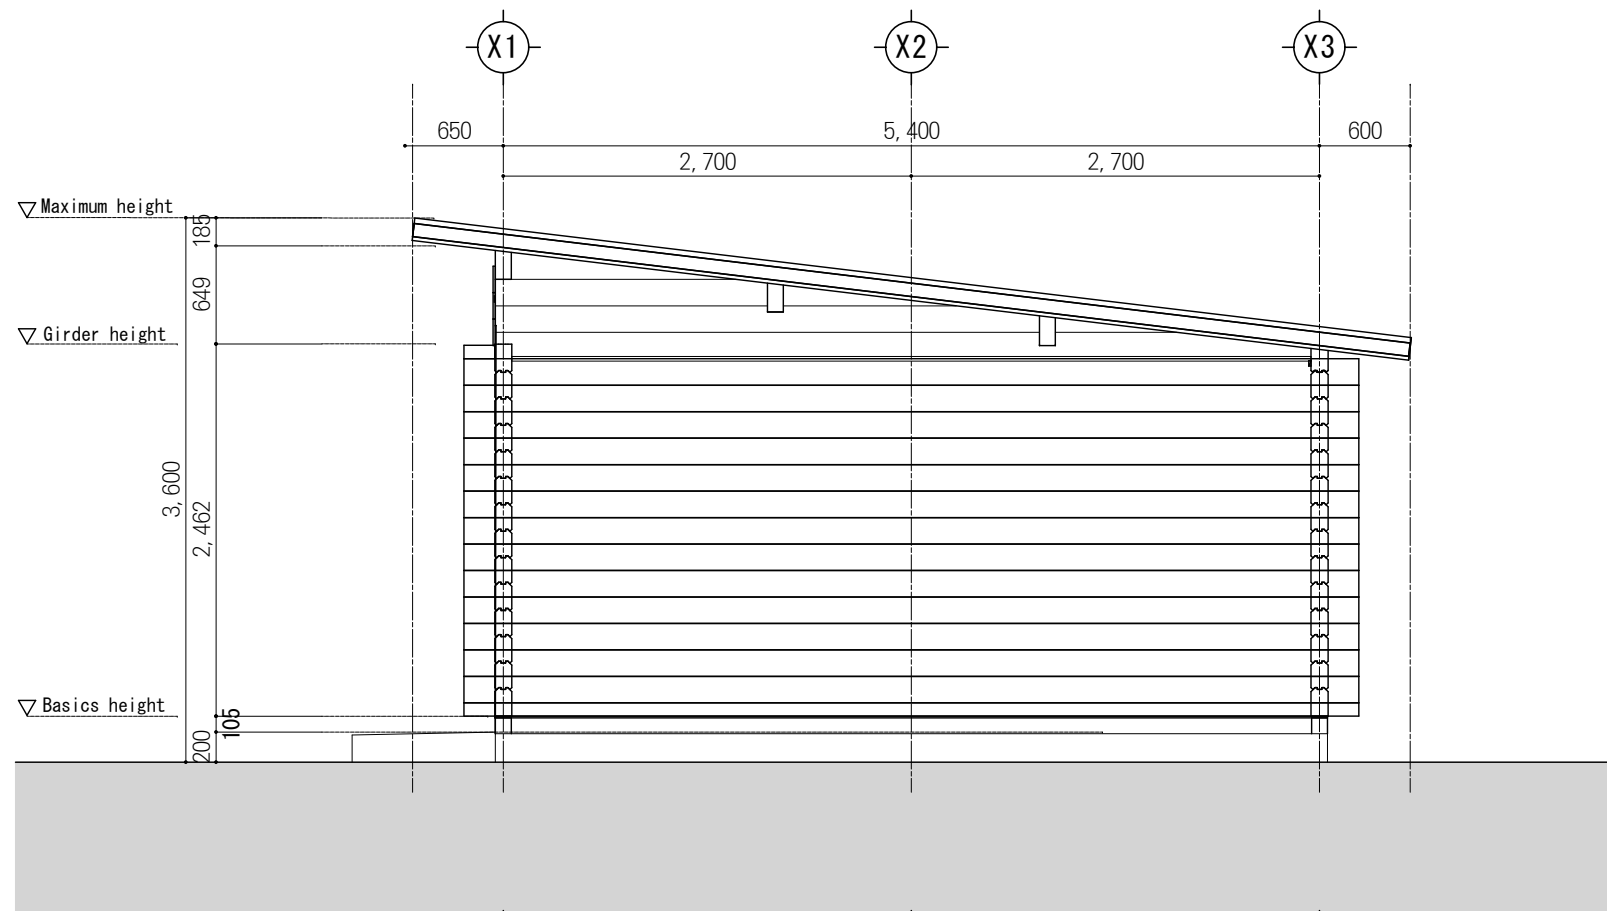

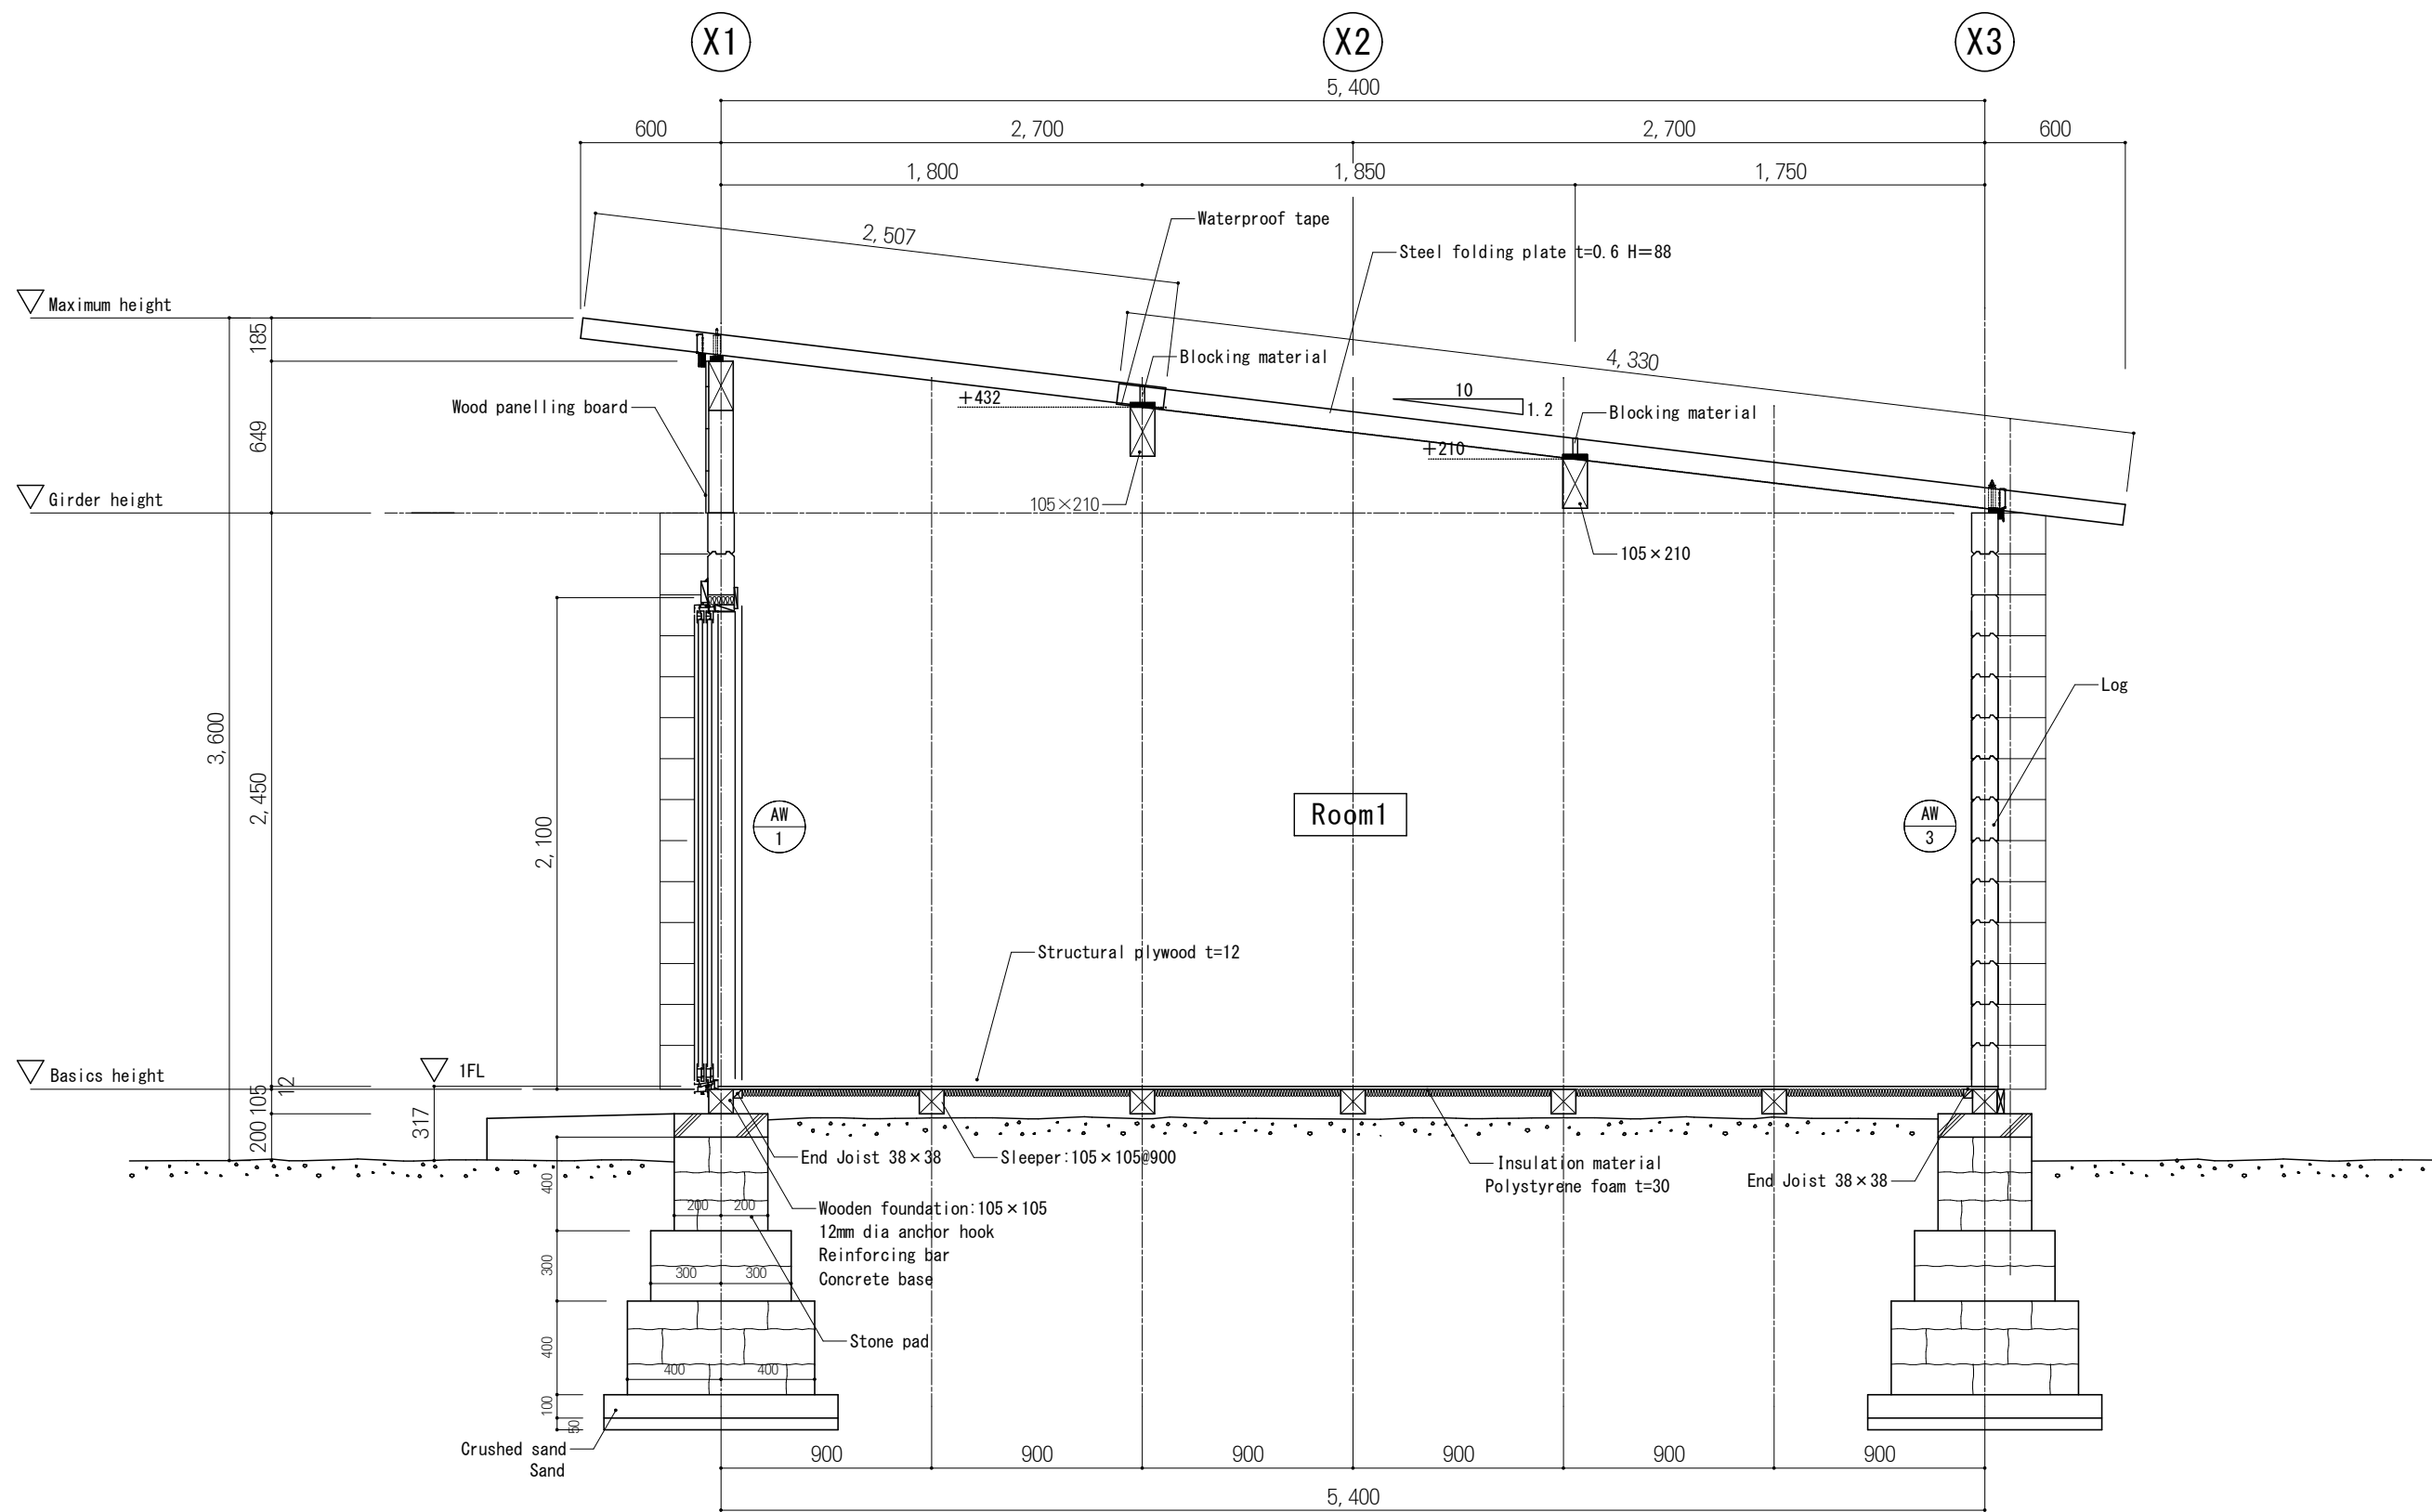

J I A

2019/8/31

Project name
Nepal temporary housing relocation

Drawing name
Atype (1K+2LDK) Section

Scale
S=1:30

No.
A-5