



GROUND FLOOR LAYOUT


0. Ground Floor 1:50

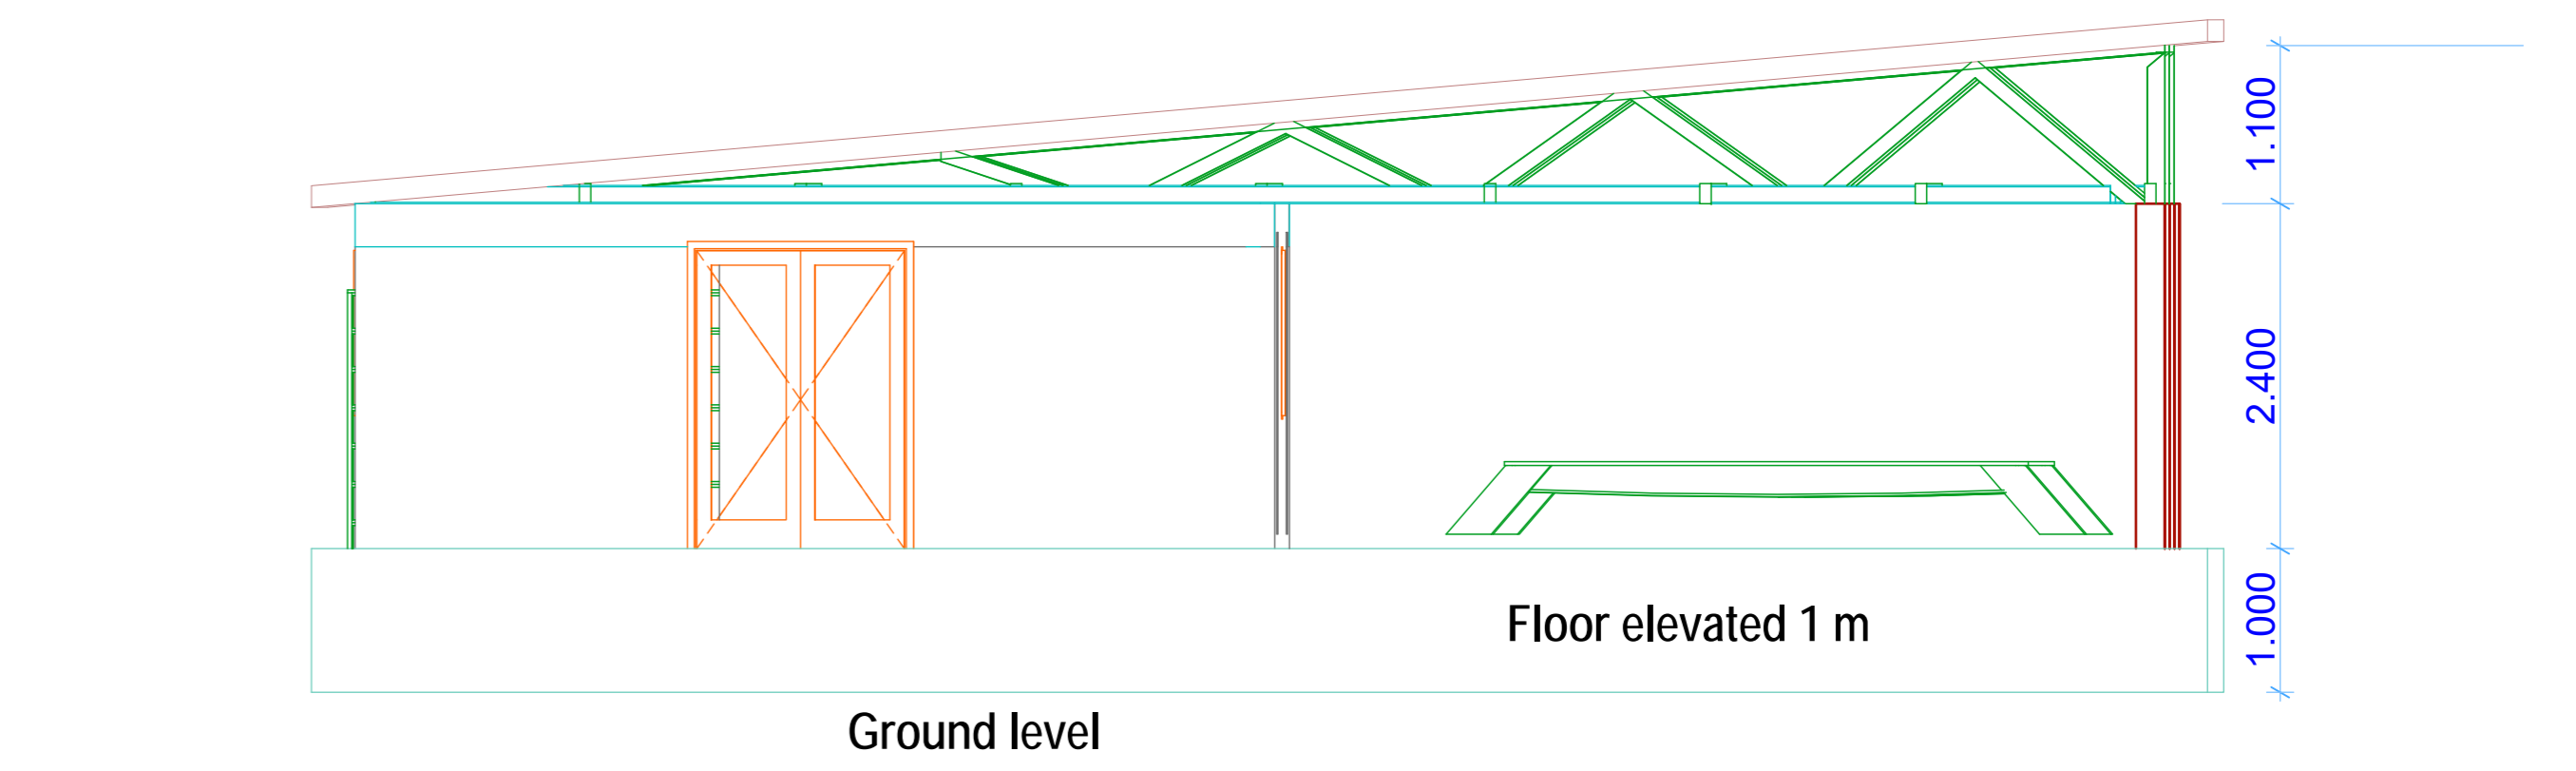


West Elevation Elevation 1:50

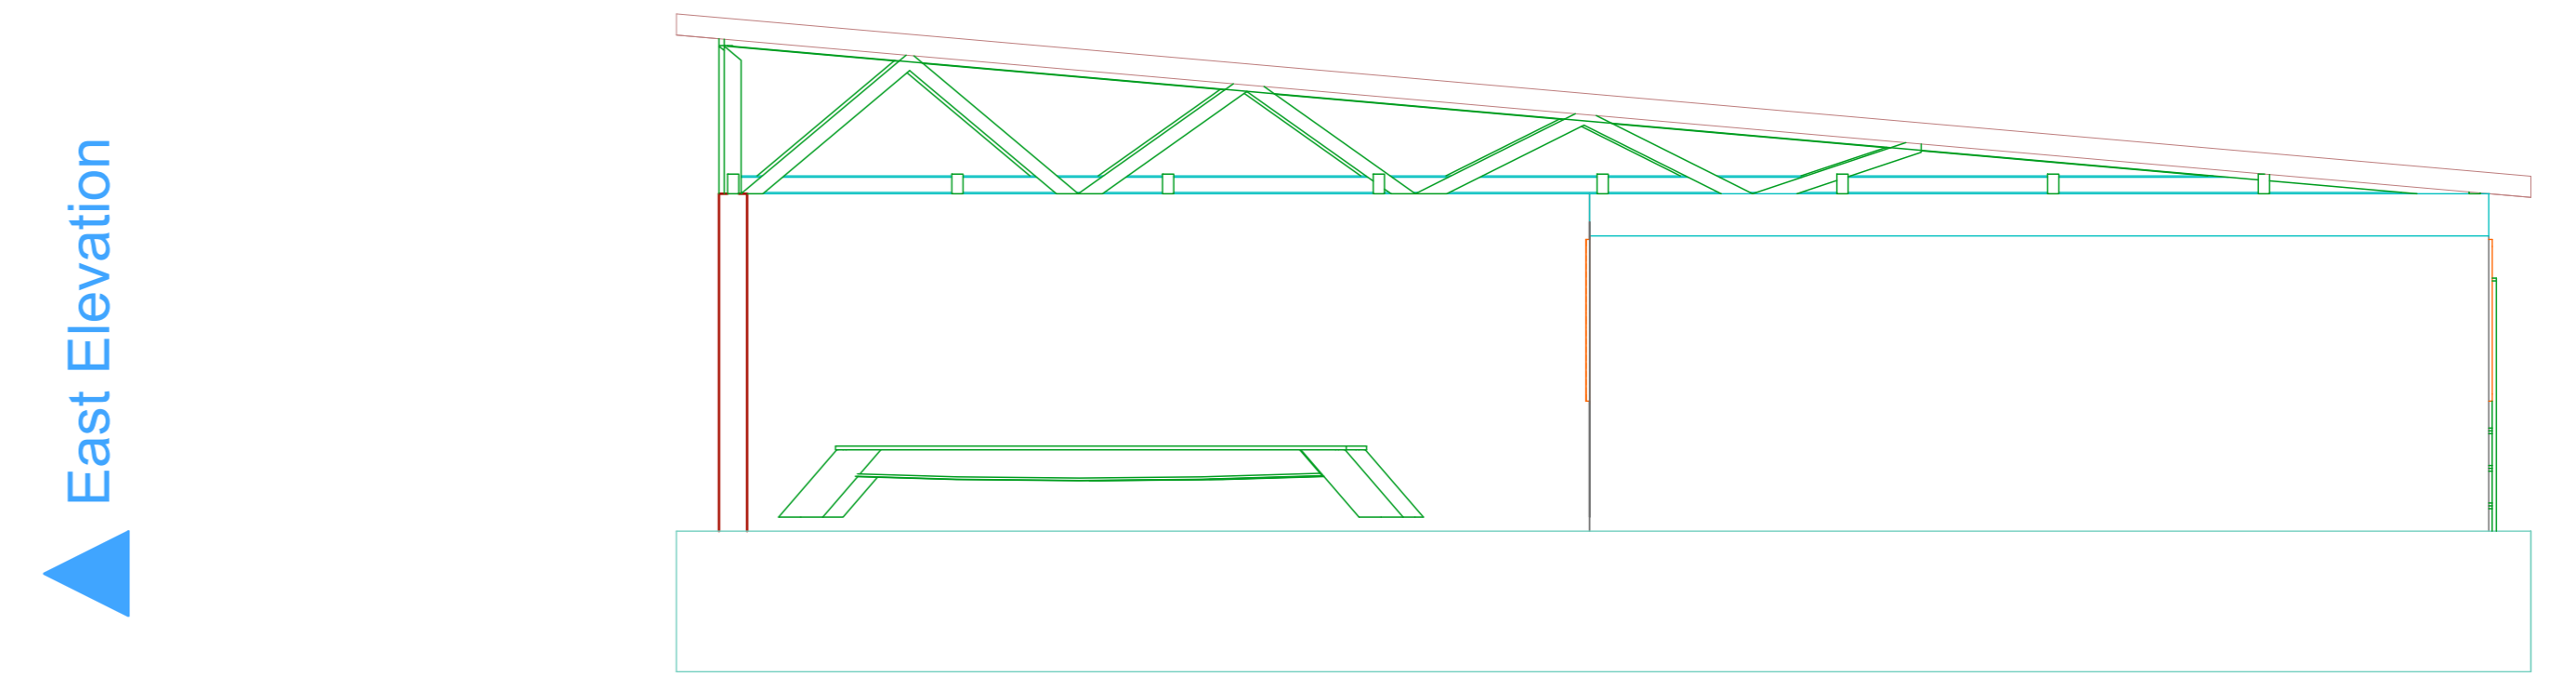

East Elevation Elevation 1:50

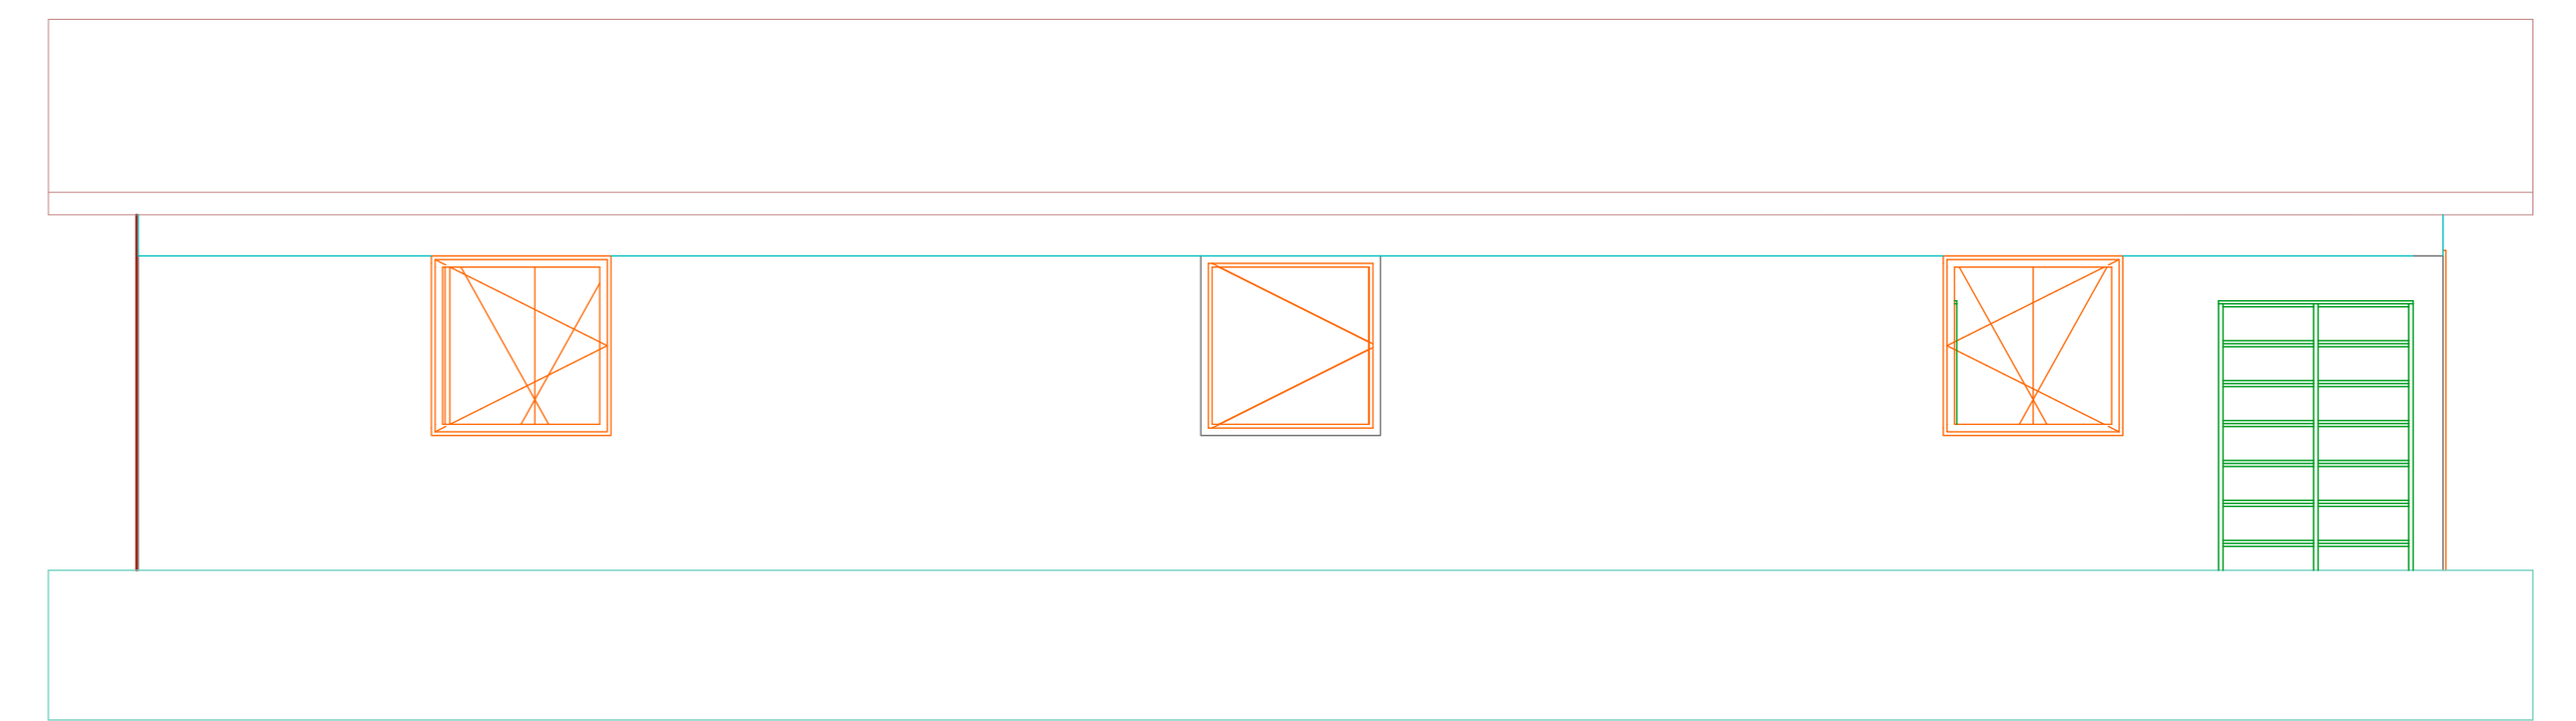

North Elevation Elevation 1:50

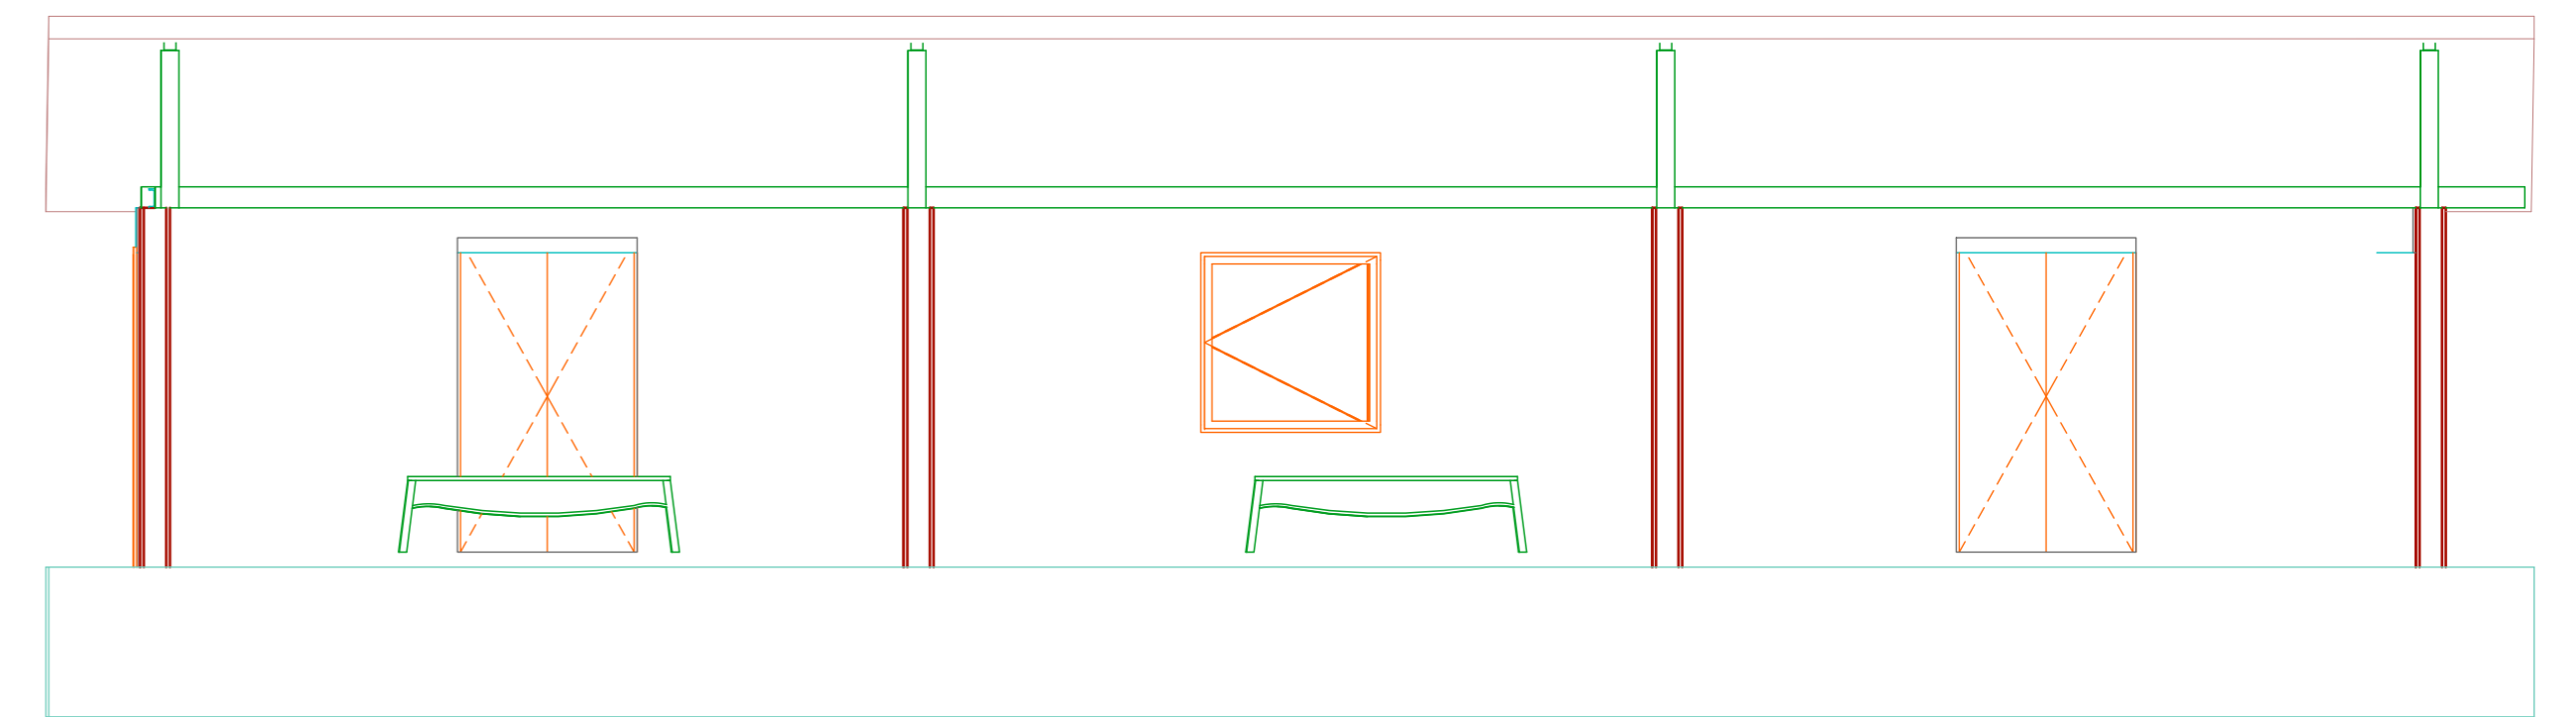

South Elevation Elevation 1:50

