

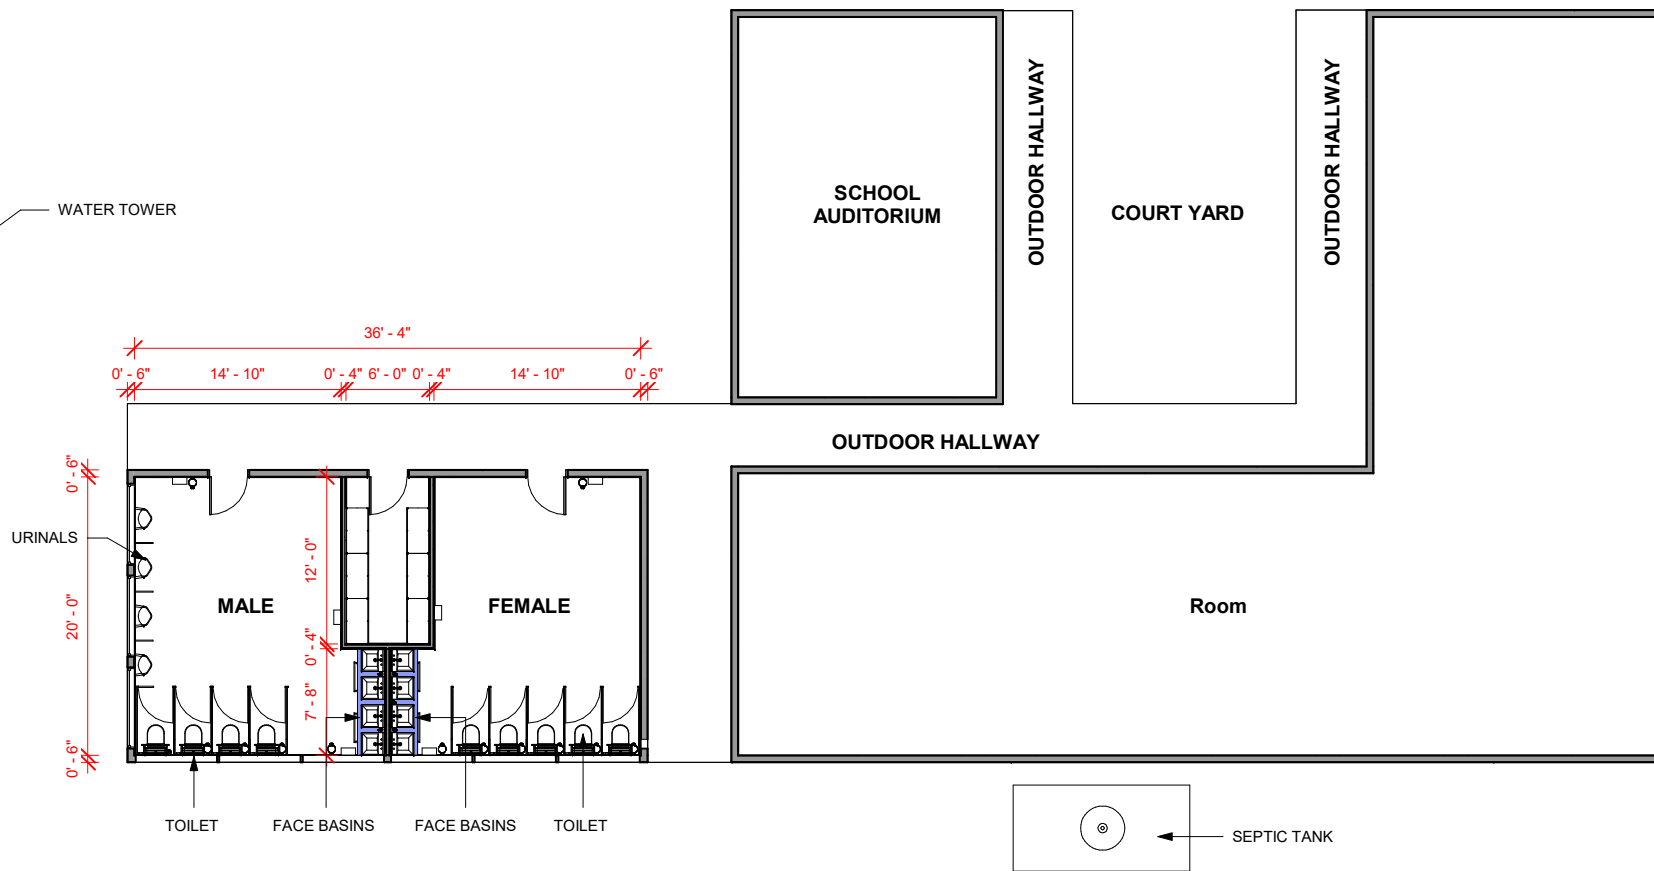



FRONT STREET

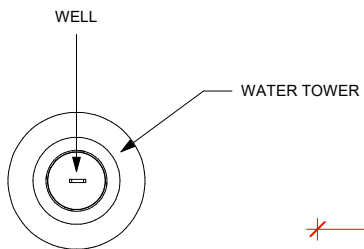

① GROUND FLOOR.
1 : 100

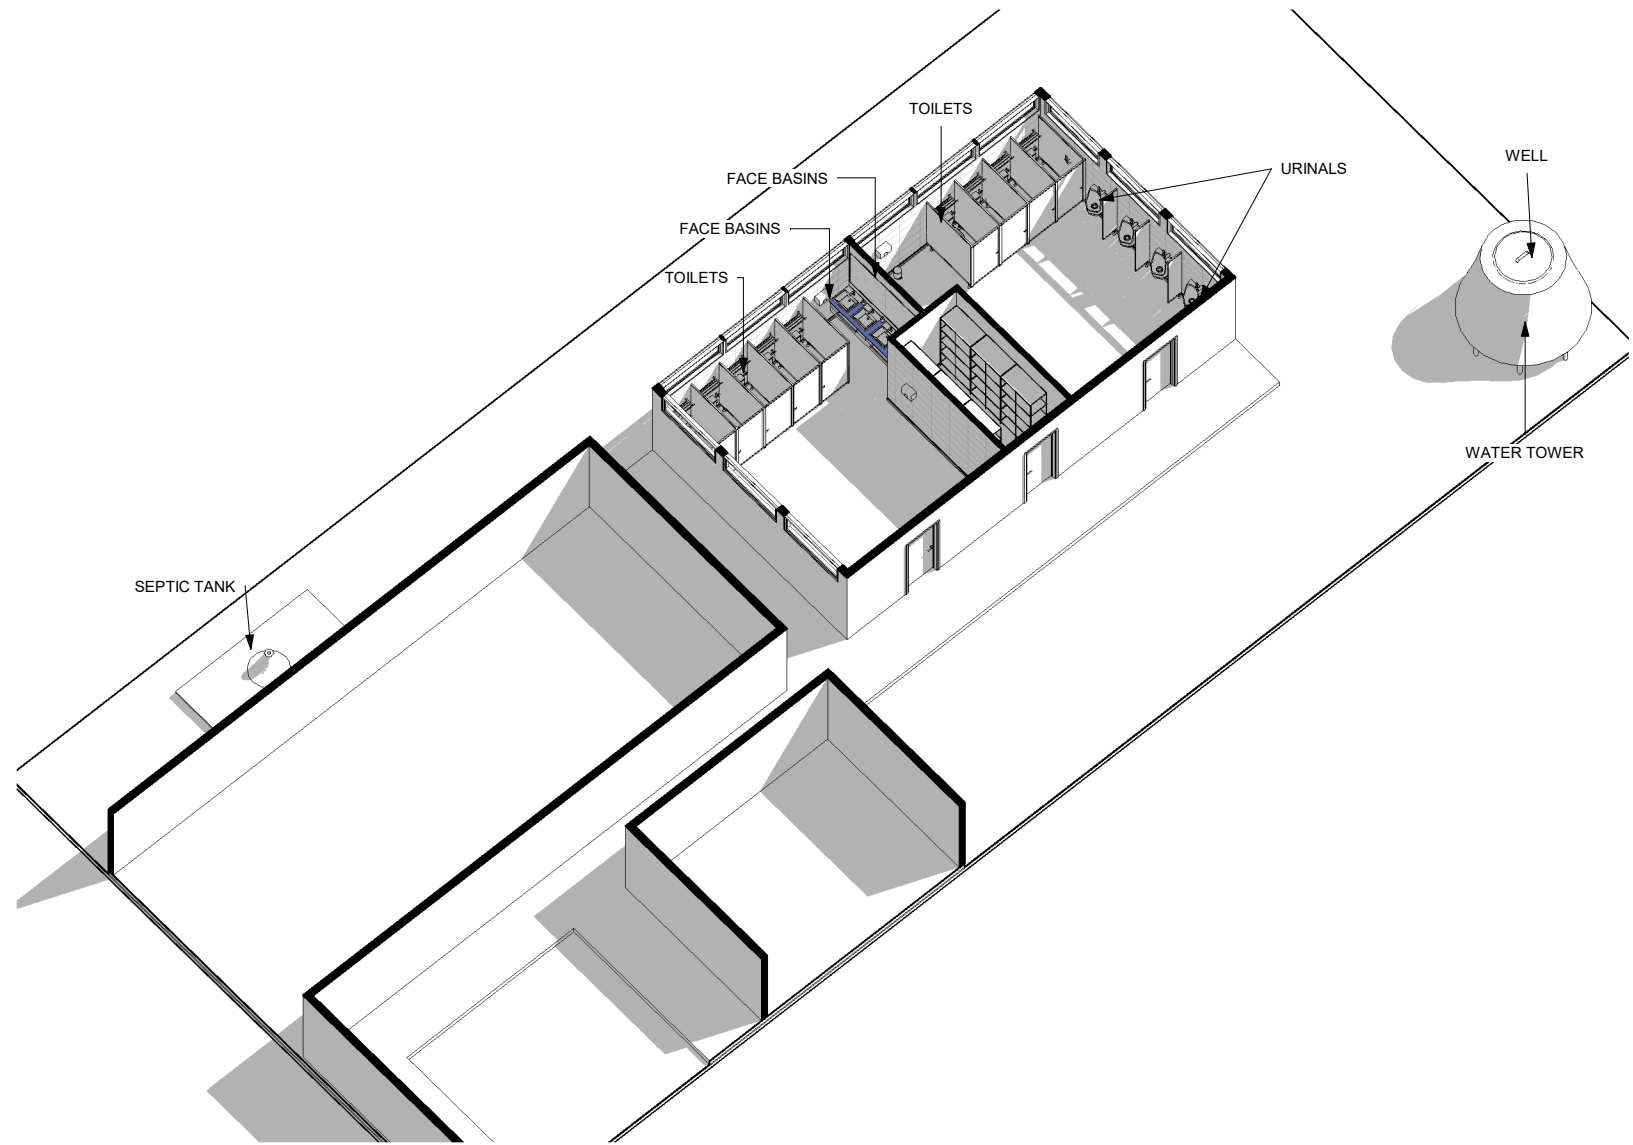

① 3D MAIN FLOOR PLAN- 1

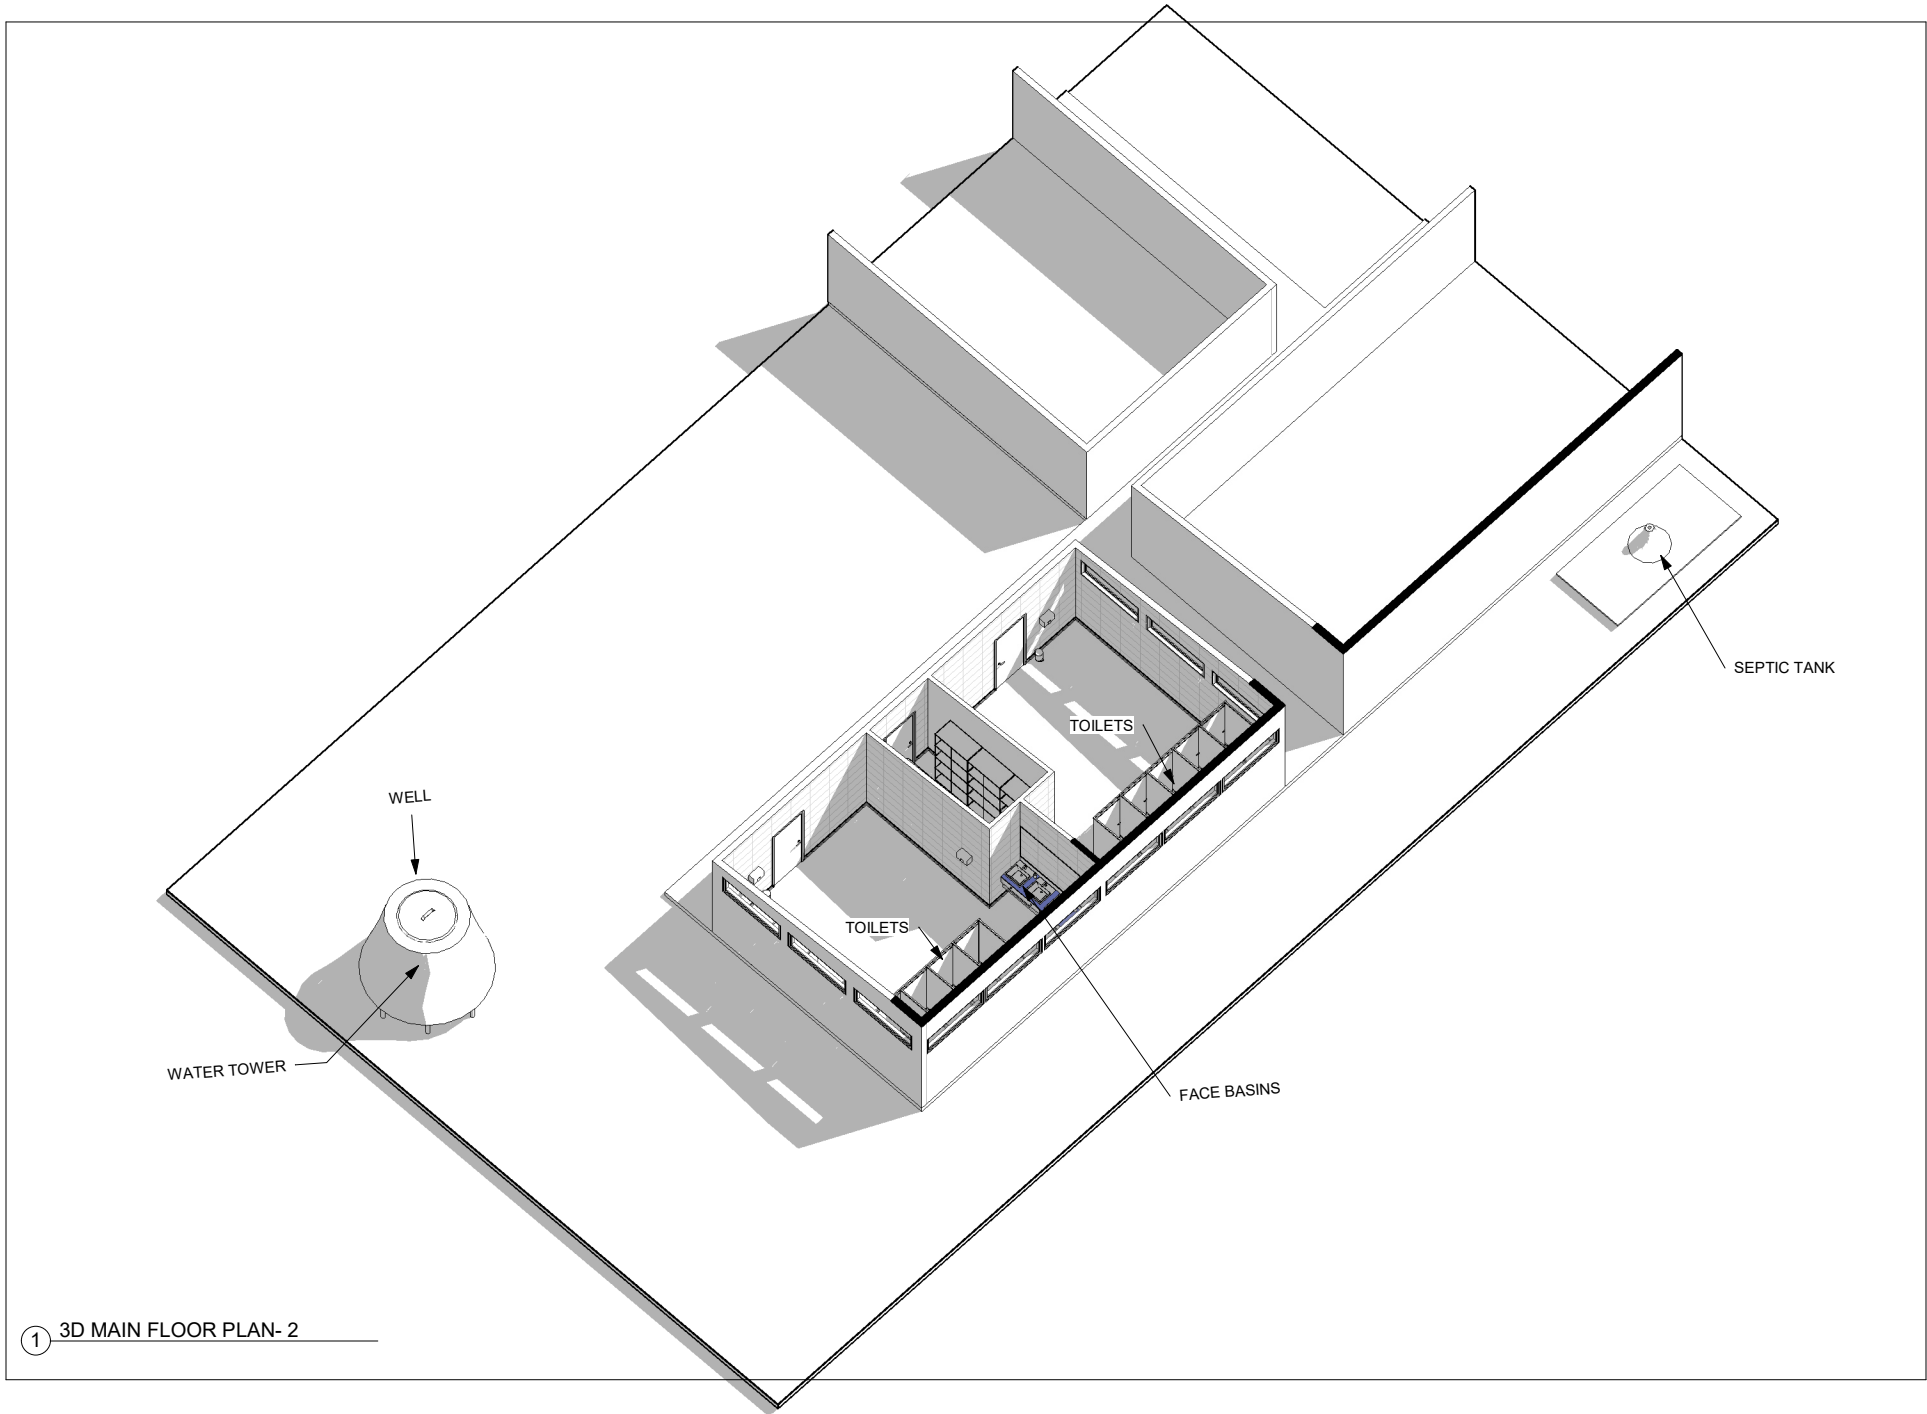

① 3D MAIN FLOOR PLAN- 2









