


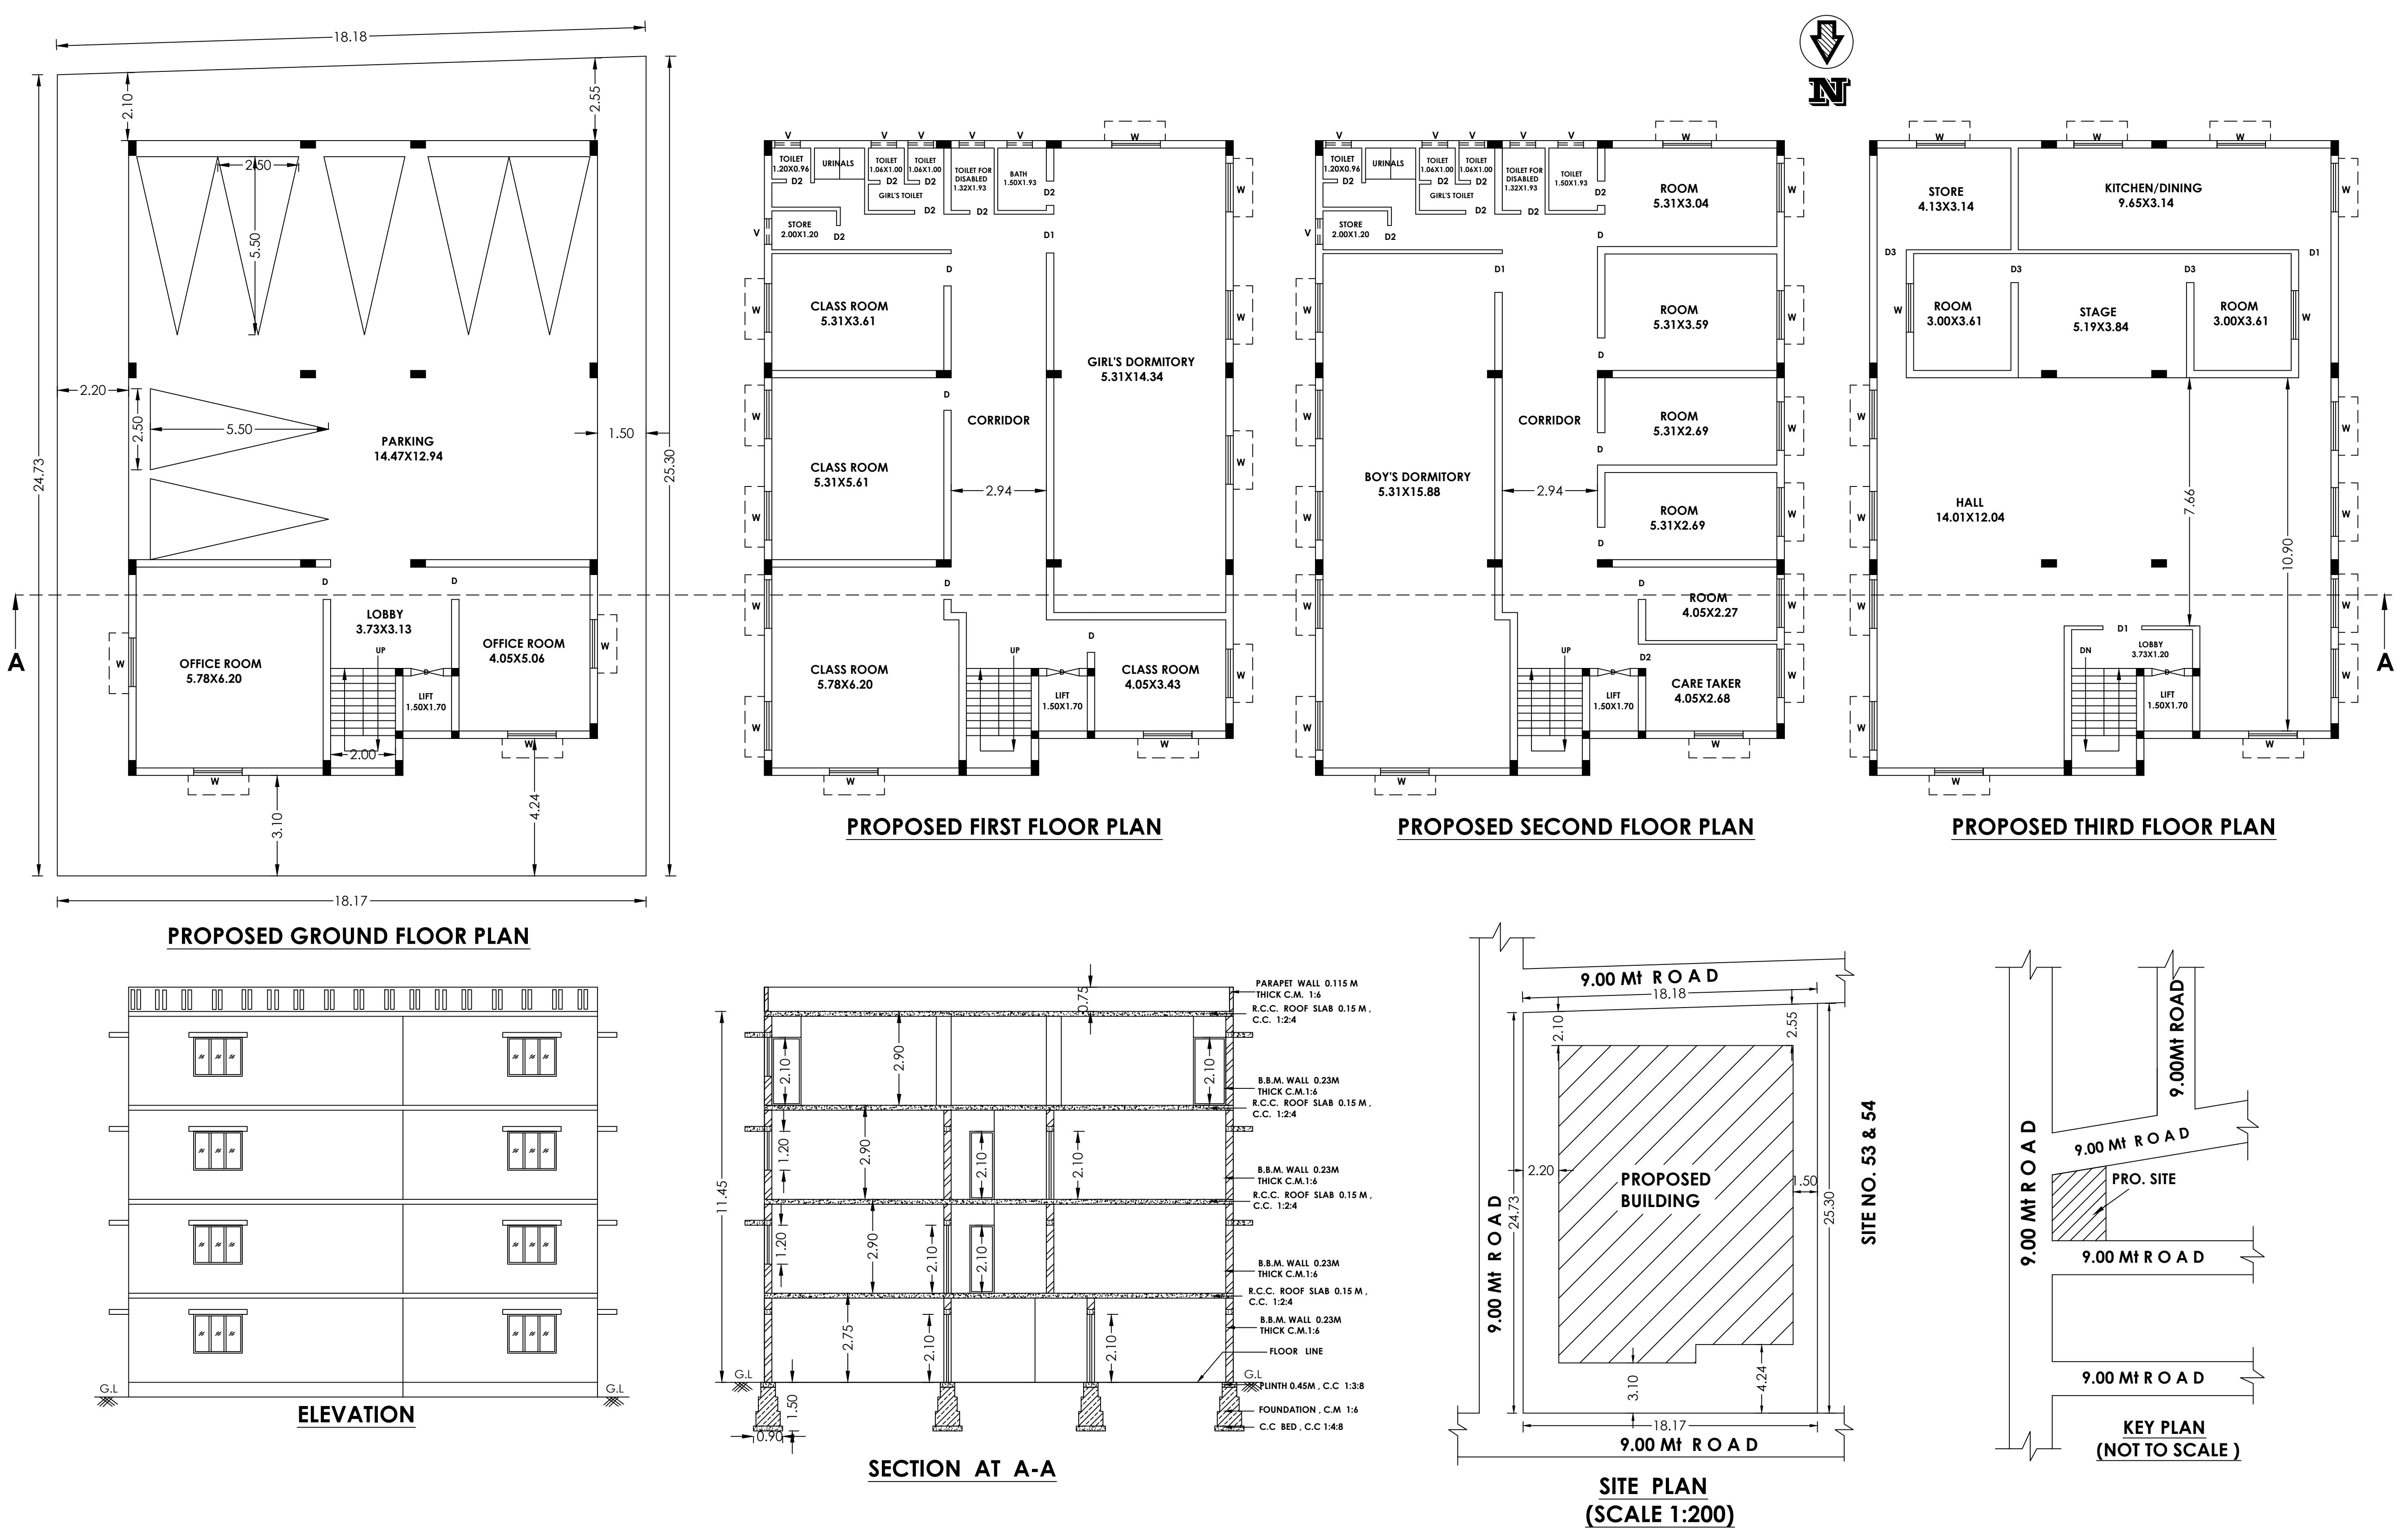

SANCTIONING AUTHORITY:

PLAN SHOWING THE PROPOSED BUILDING AT SITE NO.C.A-02, AJJIAHANA HUNDI SY NO. 1/1, "DIVYAJYOTHI" CHARITABLE TRUST (Reg), NO.151/F, PREMISES OF BAPUJI CHILDREN'S HOME, 4th CROSS, 3rd STAGE, GOKULAM, MYSURU.


OWNER :

" DIVYAJYOTHI CHARITABLE TRUST "

AREA STATEMENTS :					
SITE AREA : 454.39 Sqm					
Sl.NO.	FLOORS	GROSS AREA	DEDUCTION		NET AREA
			PARKING	LIFT	
1)	PRO. GROUND	276.74 Sqm	187.21	4.23	85.30 Sqm
2)	PRO. FIRST	276.74 Sqm	-----	4.23	272.51 Sqm
3)	PRO. SECOND	276.74 Sqm	-----	4.23	272.51 Sqm
4)	PRO. THRD	276.74 Sqm	-----	4.23	272.51 Sqm
TOTAL AREA		1106.96 Sqm	187.21	16.92	902.83 Sqm
F.A.R. : 1.98		COVERAGE : 60.90 %			

JOINERIES :
D 1.00X2.10 D2 0.75X2.10
D1 1.20X2.10 D3 0.90X2.10
W 1.50X1.20 V 0.75X0.60

ALL DIMENSIONS ARE IN METERS
SCALE:1:100 & 1:200

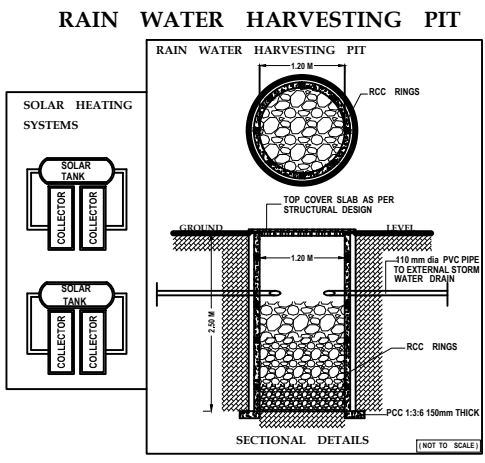

ENGINEER :