


GROUND FLOOR PLAN

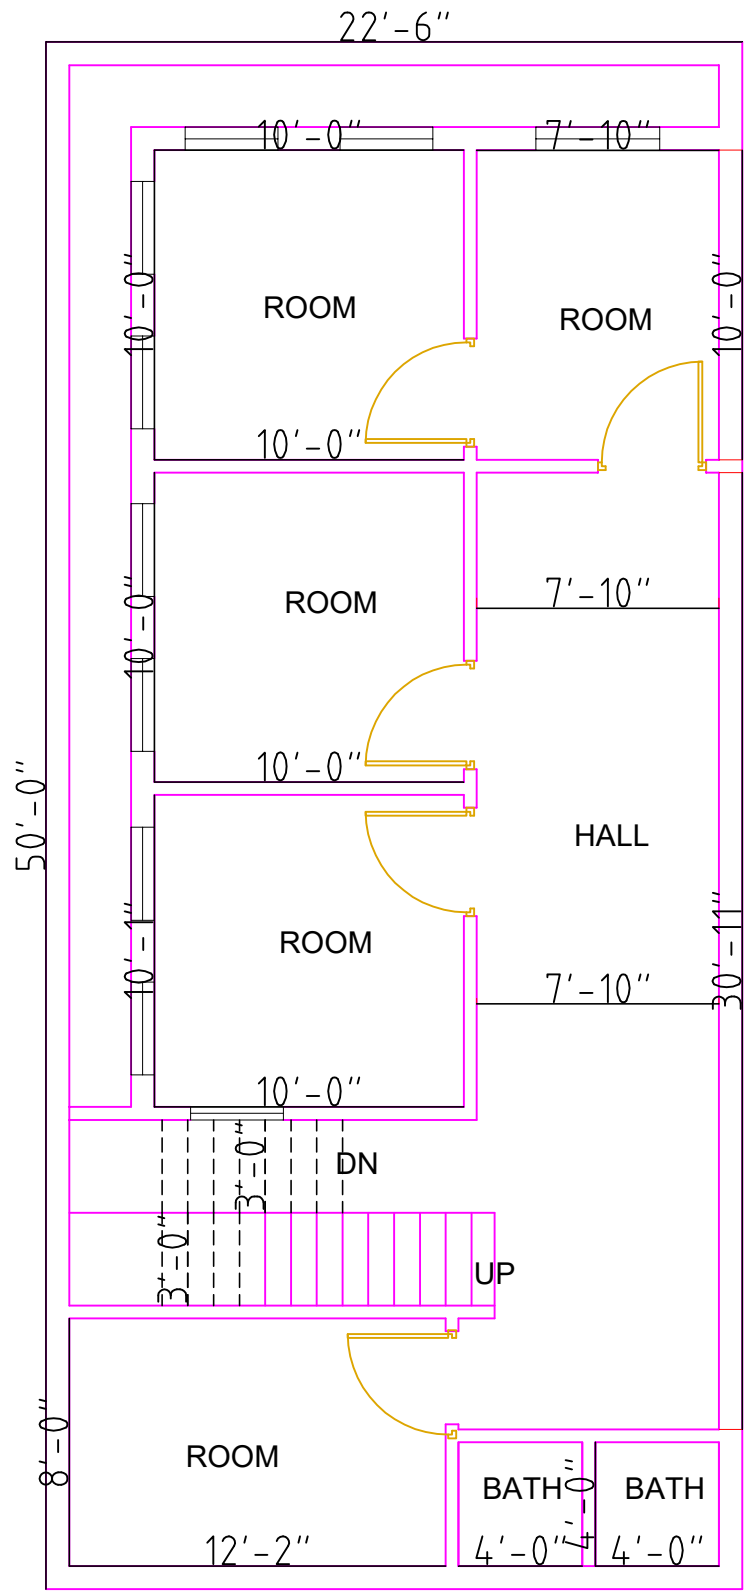

FIRST FLOOR PI AN