


Freestanding shelves

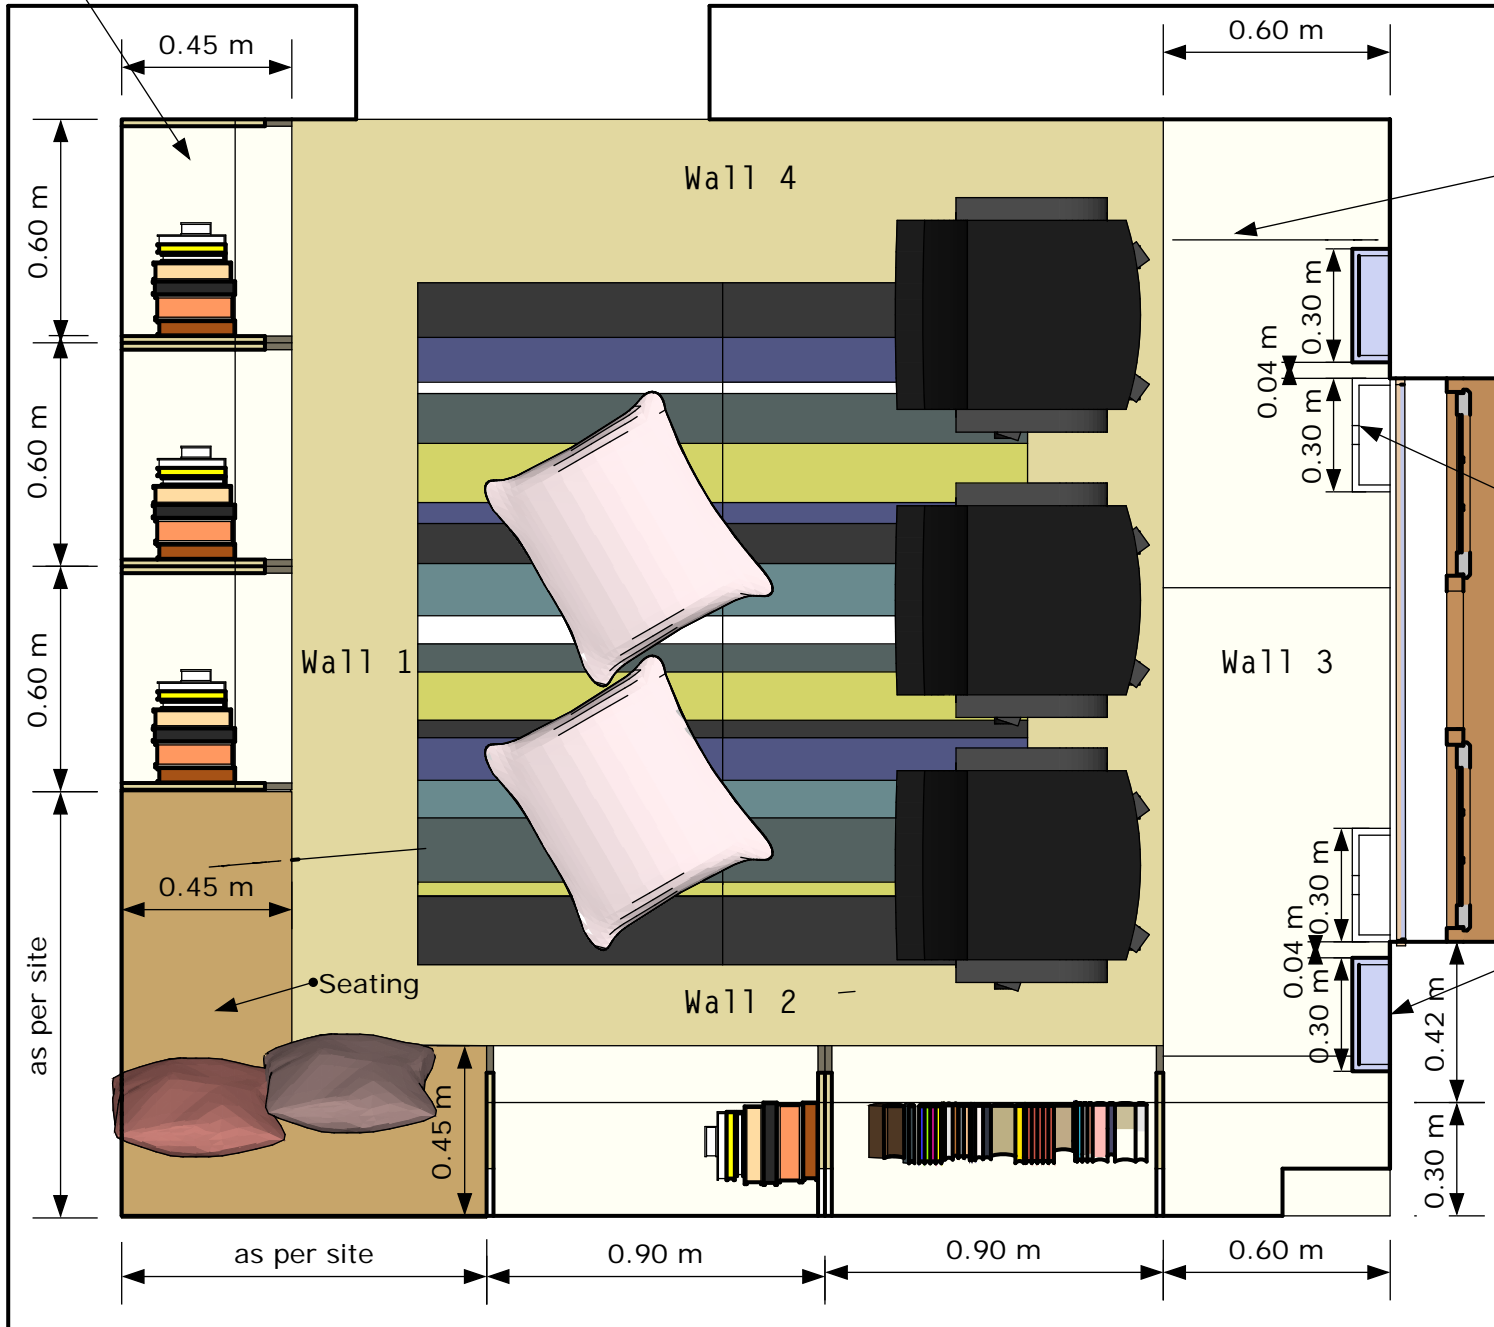


Collapsible desk

Cubbies for stationary

Cubbies for magazines

Kranti Library


1:20

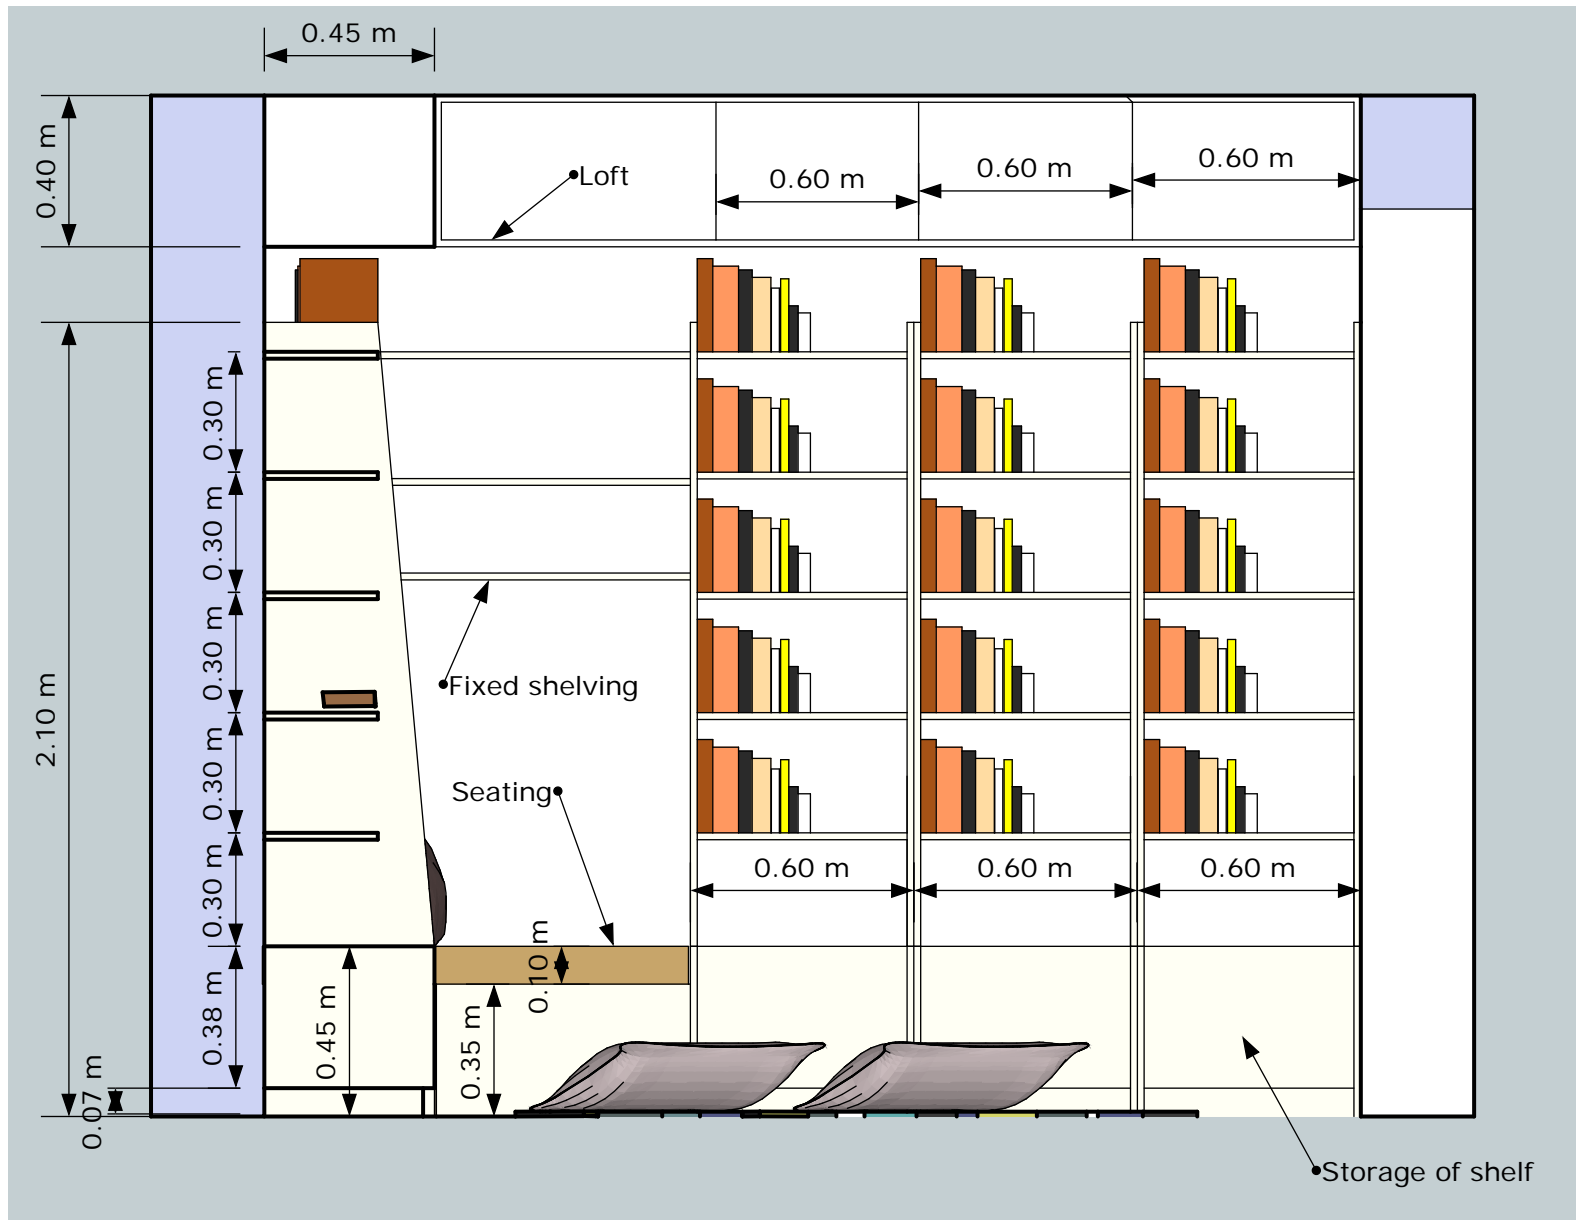

Kranti Library

Wall 1


1:20

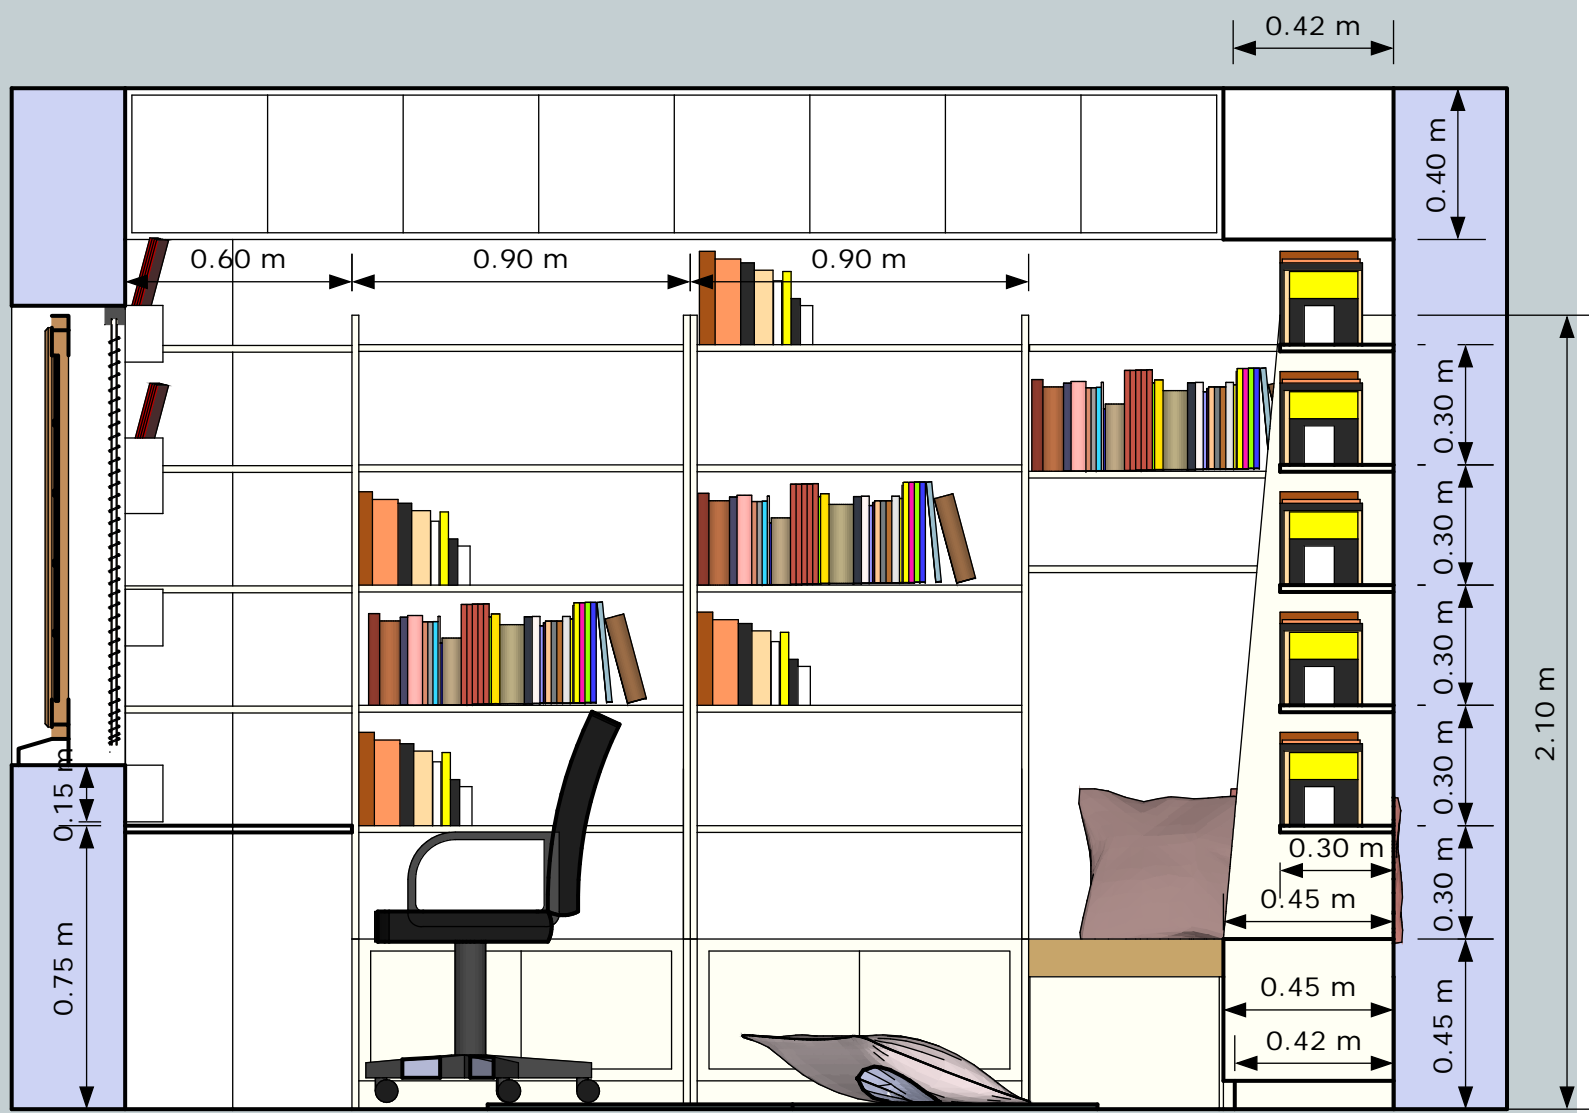

Kranti Library

Wall 2




1:20

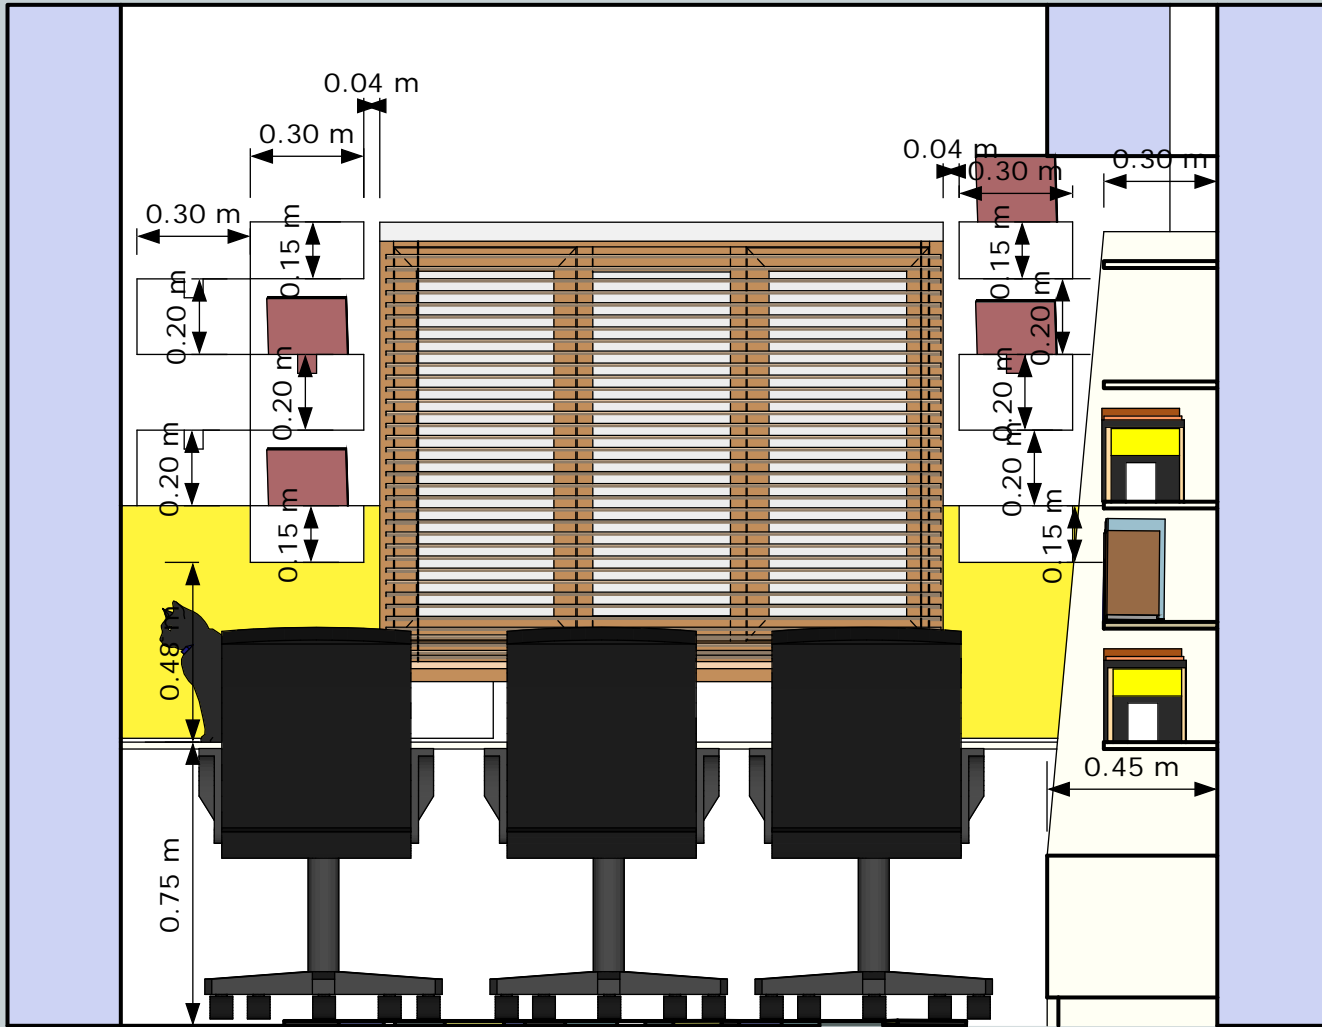

Kranti Library

Wall 3

1:20

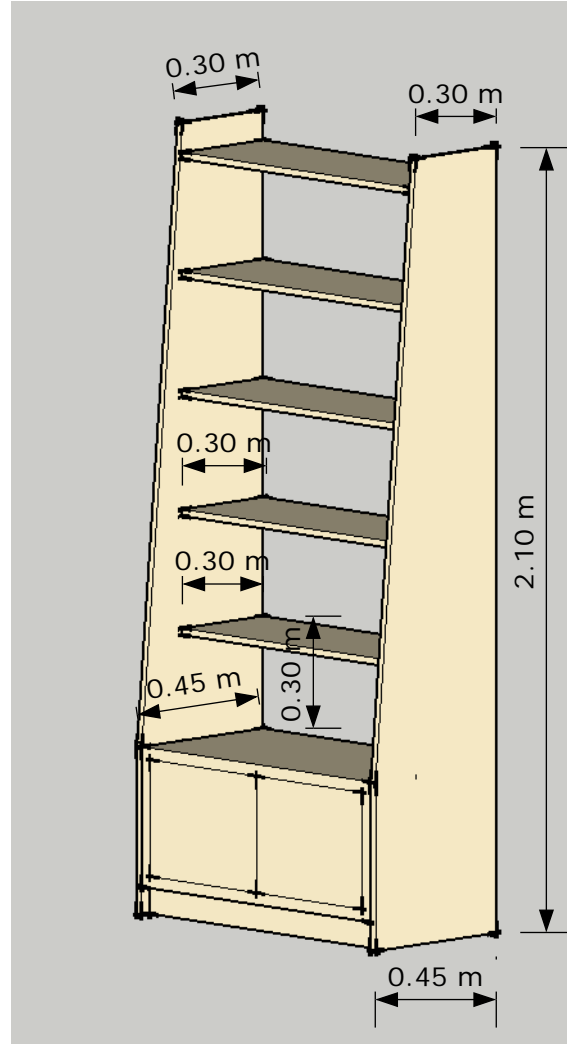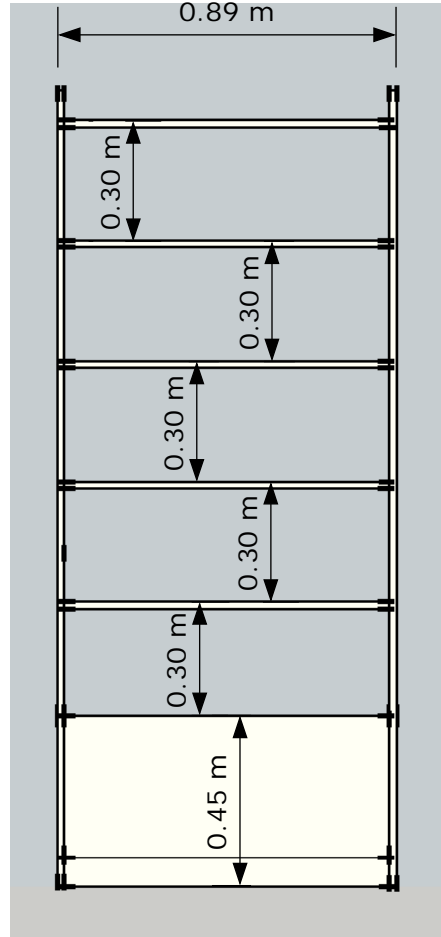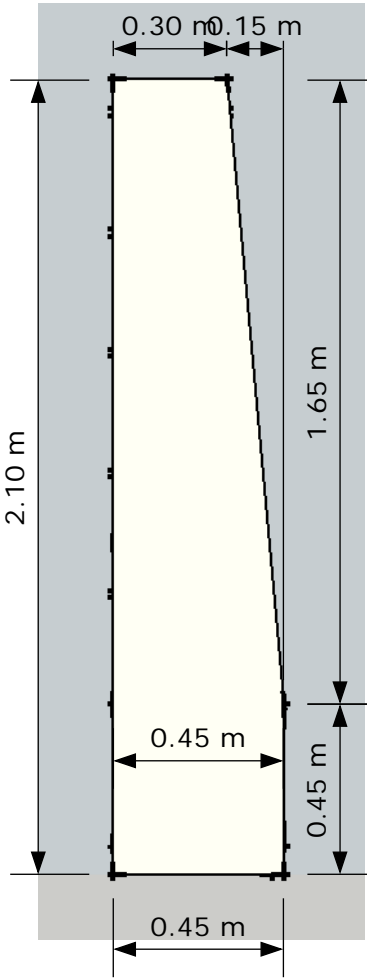

Kranti Library

Shelf

1:20